


# Appendix 1

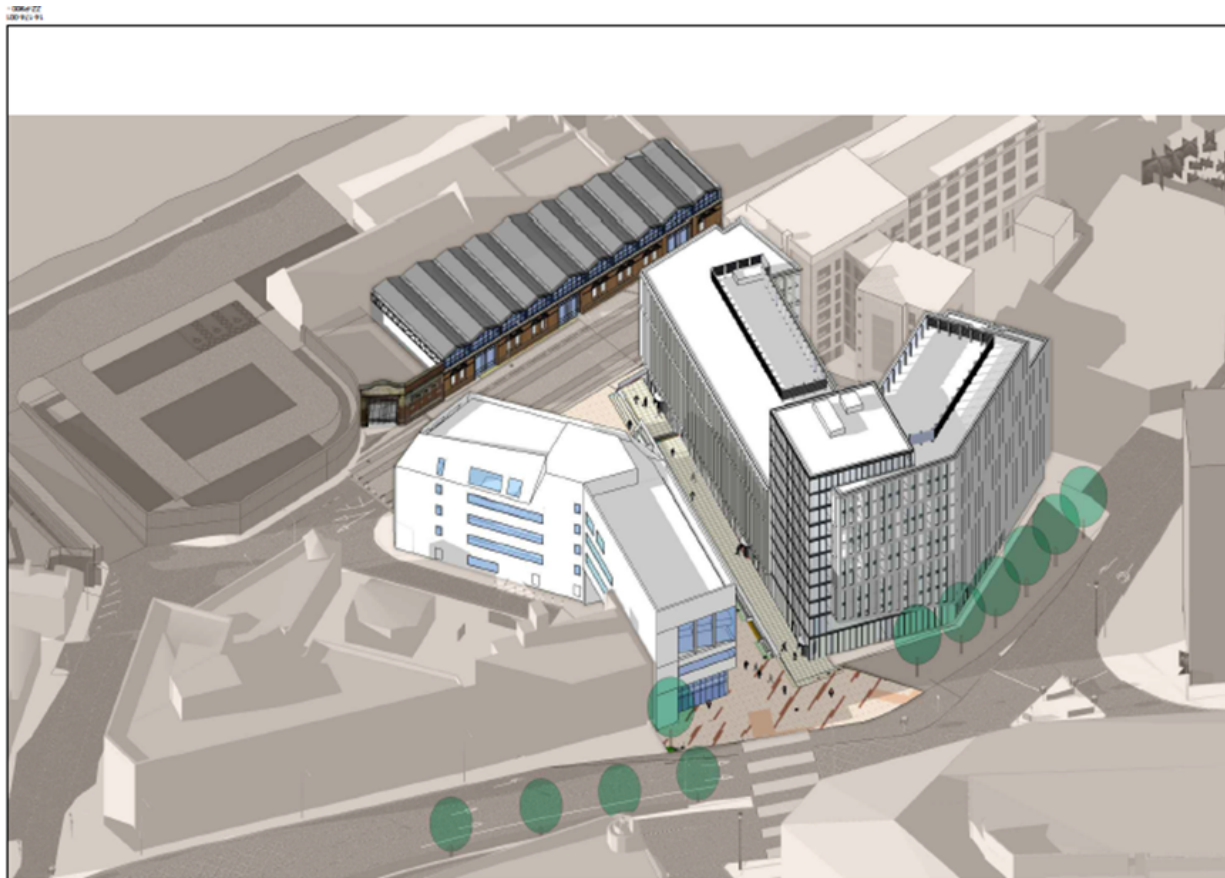

Rev. Date By Description



**Stephen George  
+ Partners LLP**

*Architects + Masterplanners*

170 London Road  
Leicester LE2 1ND  
t: +44 (0)116 247 0557

[www.stephengeorge.co.uk](http://www.stephengeorge.co.uk)

Project Medius  
Great Central Street, Leicester

Aerial View from East

CSB Reference

Drawing Status: PLANNING

CSB Reference: 14-174-001

Drawn: CG

Team: JG

Date: June 2017

Scale: 1:10 @ A3

Project: Step 100 Rev:

14-174-001\_ZZ-P900 -

This drawing, the works and concepts depicted are copyright of Stephen George & Partners LLP and may not be reproduced or made use of, either directly or indirectly without express written consent. Do not scale off this drawing. All heights, levels, sizes and dimensions to be checked on site before any work is put to hand.

