

Licensing Act 2003  
**Premises Licence**

**LEIPRM1423**



Leicester  
City Council

Local Services & Enforcement  
Leicester City Council  
Phoenix House  
1 King Street  
Leicester  
LE1 6RN

(0116) 4543040  
[licensing@leicester.gov.uk](mailto:licensing@leicester.gov.uk)

Part 1 - Premises Details

POSTAL ADDRESS OF PREMISES, OR IF NONE, ORDNANCE SURVEY MAP REFERENCE OR DESCRIPTION

**Uni**

39 Western Boulevard, Leicester, LE2 7HN.

WHERE THE LICENCE IS TIME LIMITED THE DATES

Not applicable

Expires **no expiry**

LICENSABLE ACTIVITIES AUTHORISED BY THE LICENCE

- the supply of alcohol

THE TIMES THE LICENCE AUTHORISES THE CARRYING OUT OF LICENSABLE ACTIVITIES

Activity (and Area if applicable)	Description	Time From	Time To
J. Supply of alcohol for consumption	OFF the premises only Monday to Sunday	7:00am	Midnight

THE OPENING HOURS OF THE PREMISES

Description	Time From	Time To
Monday to Sunday	7:00am	Midnight

WHERE THE LICENCE AUTHORISES SUPPLIES OF ALCOHOL WHETHER THESE ARE ON AND / OR OFF SUPPLIES

- J. Supply of alcohol for consumption OFF the premises only

Part 2

NAME, (REGISTERED) ADDRESS, TELEPHONE NUMBER AND EMAIL (WHERE RELEVANT) OF HOLDER OF PREMISES LICENCE

Nawzad Sharif-Nazhad

87 Cherryleas Drive, Leicester, LE3 0LT.

REGISTERED NUMBER OF HOLDER, FOR EXAMPLE COMPANY NUMBER, CHARITY NUMBER (WHERE APPLICABLE)

NAME, ADDRESS AND TELEPHONE NUMBER OF DESIGNATED PREMISES SUPERVISOR WHERE THE PREMISES LICENCE AUTHORISES THE SUPPLY OF ALCOHOL

Nawzad SHARIF-NAZHAD



Licensing Act 2003  
**Premises Licence**

**LEIPRM1423**



Leicester  
City Council

Local Services & Enforcement  
Leicester City Council  
Phoenix House  
1 King Street  
Leicester  
LE1 6RN

(0116) 4543040  
[licensing@leicester.gov.uk](mailto:licensing@leicester.gov.uk)

**PERSONAL LICENCE NUMBER AND ISSUING AUTHORITY OF PERSONAL LICENCE HELD BY DESIGNATED PREMISES SUPERVISOR WHERE THE PREMISES LICENCE AUTHORISES FOR THE SUPPLY OF ALCOHOL**

Licence No. LEIPRS4135

Issued by Leicester

**ANNEXES**

**Annex 1 - Mandatory conditions**

No supply of alcohol may be made under the premises licence -

- a) at a time when there is no designated premises supervisor in respect of the premises licence, or
- b) at a time when the designated premises supervisor does not hold a personal licence or his personal licence is suspended.

Every supply of alcohol under the premises licence must be made or authorised by a person who holds a personal licence.

The premises licence holder or club premises certificate holder must ensure that an age verification policy is adopted in respect of the premises in relation to the sale or supply of alcohol.

The designated premises supervisor in relation to the premises licence must ensure that the supply of alcohol at the premises is carried on in accordance with the age verification policy.

The policy must require individuals who appear to the responsible person to be under 18 years of age (or such older age as may be specified in the policy) to produce on request, before being served alcohol, identification bearing their photograph, date of birth and either-

- a) a holographic mark, or
- b) an ultraviolet feature.

A relevant person shall ensure that no alcohol is sold or supplied for consumption on or off the premises for a price which is less than the permitted price.

**Annex 2 - Conditions consistent with the operating schedule.**

The licence holder shall ensure a door supervisor is used when necessary.

The licence holder will ensure all deliveries are made to the rear of the premises.

**Annex 3 - Conditions attached after a hearing by the Licensing Authority**

All alcohol sales be made by the holder of a Personal Licence

The licence holder will introduce an age verification policy requiring the production of "proof of age" for any sale where there is a suspicion that the customer is under 25. Such proof must be in the form of a valid passport, driving licence, P.A.S.S. hologram card or HM Forces identity card

The licence holder will ensure that a minimum of 5 notices are displayed in prominent positions on the premises informing customers that Challenge 25 is in operation on the premises

The licence holder will ensure that the premises has a digital CCTV system installed and that images are recorded at all times during the premises opening times and retained for a minimum of 31 days. This system will be maintained in accordance with the Information Commissioners CCTV Code of Practice and recorded images will be made available to Police or Responsible Authorities within 24 hours of a formal request being made

The licence holder will ensure that all staff are trained at 3 monthly intervals and that the training is documented. The training must include their responsibilities in relation to the Licensing Act 2003 and Age Verification procedures as a minimum before they are allowed to sell alcohol. A signed record of the training and a copy of the documented training to be kept on site and made available to any responsible authorities on request.

The licence holder will operate and maintain a refusals register which must remain on the premises and be made available immediately upon requests to any responsible authority.



39 Western Boulevard Sh.

Entry Door

Window

ccv

ccv

fridge

counter

shelves

shelf

ccv

ccv

Stock Room


Staff WC

scale  
1:50

ccv

39 Western Boulevard Sh.  
Leicester, LE2 7HW

Loading Door

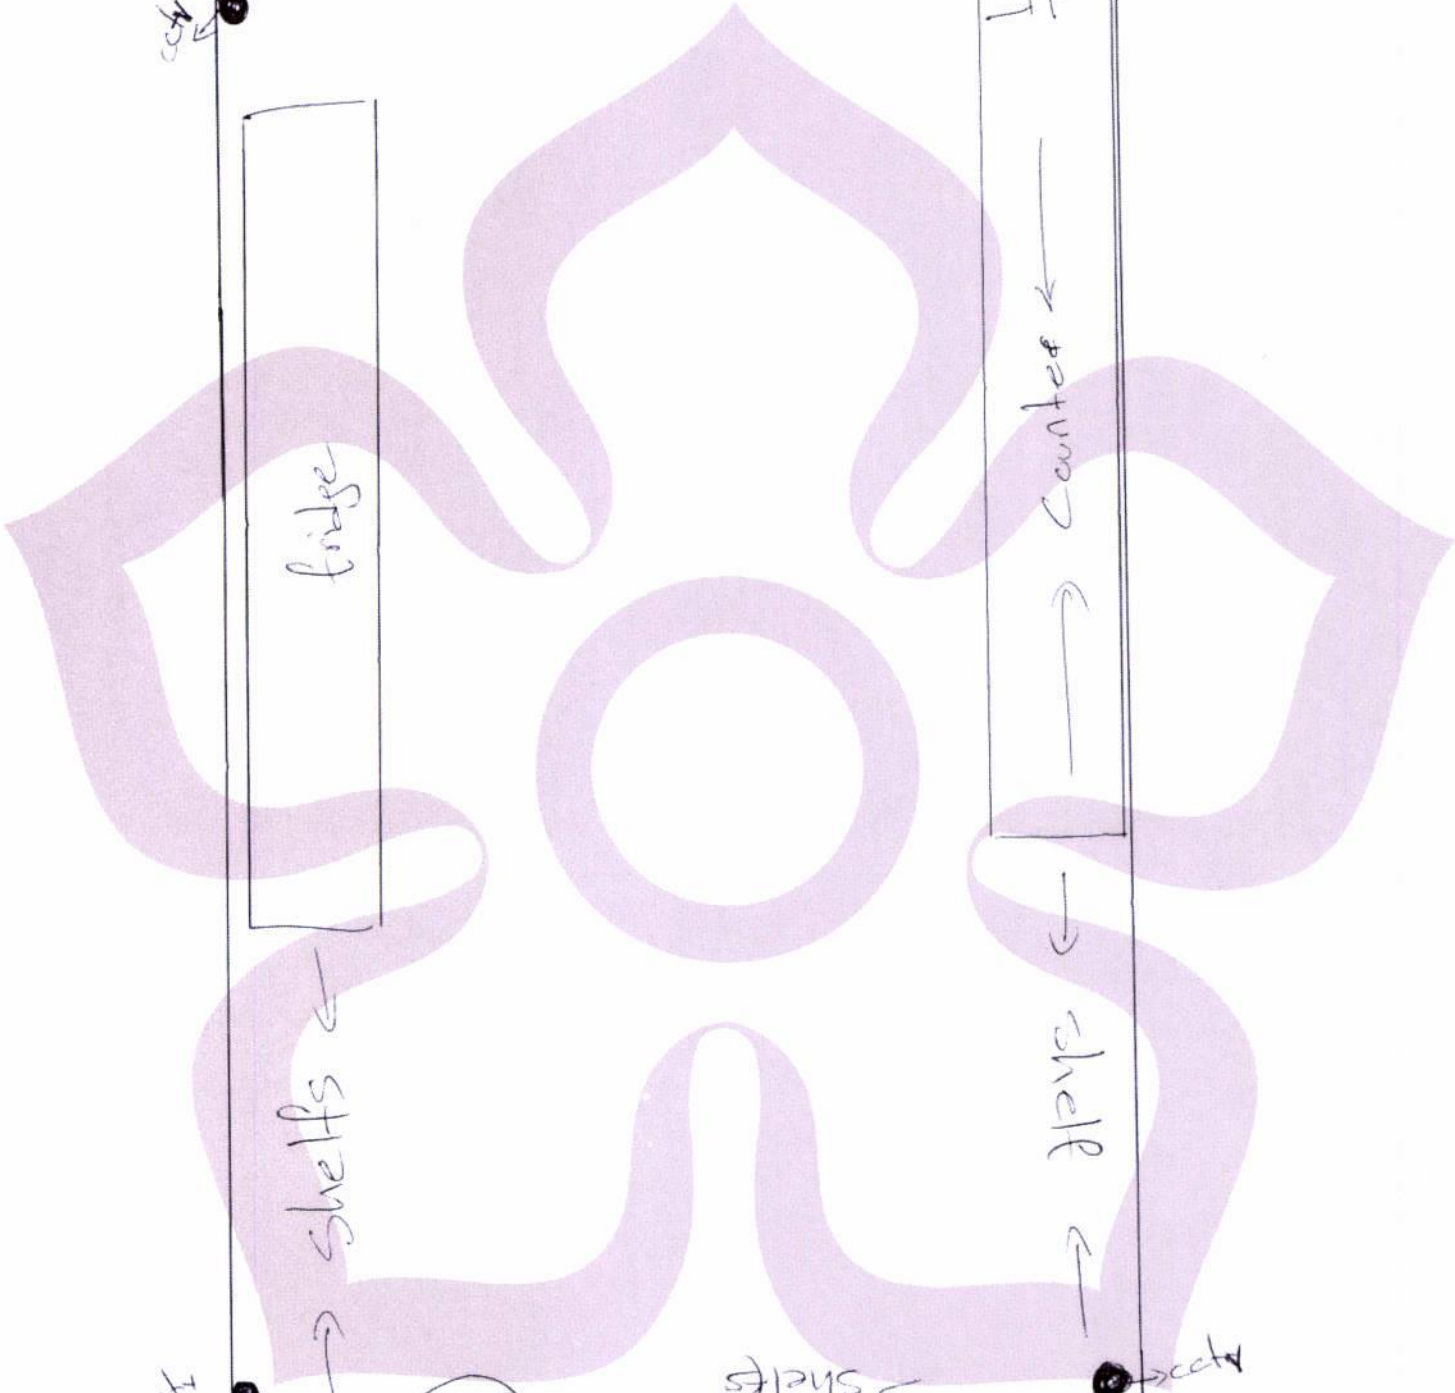

## Premises Licence Summary



Leicester  
City Council

Local Services & Enforcement  
Leicester City Council  
Phoenix House  
1 King Street  
Leicester  
LE1 6RN

(0116) 4543040  
[licensing@leicester.gov.uk](mailto:licensing@leicester.gov.uk)

## Premises Details

## POSTAL ADDRESS OF PREMISES, OR IF NONE, ORDNANCE SURVEY MAP REFERENCE OR DESCRIPTION

**Uni**

39 Western Boulevard, Leicester, LE2 7HN.

## WHERE THE LICENCE IS TIME LIMITED THE DATES

Not applicable

## LICENSABLE ACTIVITIES AUTHORISED BY THE LICENCE

- the supply of alcohol

## THE TIMES THE LICENCE AUTHORISES THE CARRYING OUT OF LICENSABLE ACTIVITIES

Activity (and Area if applicable)	Description	Time From	Time To
J. Supply of alcohol for consumption	OFF the premises only Monday to Sunday	7:00am	Midnight

## THE OPENING HOURS OF THE PREMISES

Description	Time From	Time To
Monday to Sunday	7:00am	Midnight

## WHERE THE LICENCE AUTHORISES SUPPLIES OF ALCOHOL WHETHER THESE ARE ON AND / OR OFF SUPPLIES

- J. Supply of alcohol for consumption OFF the premises only

## NAME, (REGISTERED) ADDRESS OF HOLDER OF PREMISES LICENCE

Nawzad Sharif-Nazhad

87 Cherryleas Drive, Leicester, LE3 0LT.

## REGISTERED NUMBER OF HOLDER, FOR EXAMPLE COMPANY NUMBER, CHARITY NUMBER (WHERE APPLICABLE)

## NAME OF DESIGNATED PREMISES SUPERVISOR WHERE THE PREMISES LICENCE AUTHORISES THE SUPPLY OF ALCOHOL

Nawzad SHARIF-NAZHAD

## STATE WHETHER ACCESS TO THE PREMISES BY CHILDREN IS RESTRICTED OR PROHIBITED

