


HAYMARKET SHOPPING CENTRE

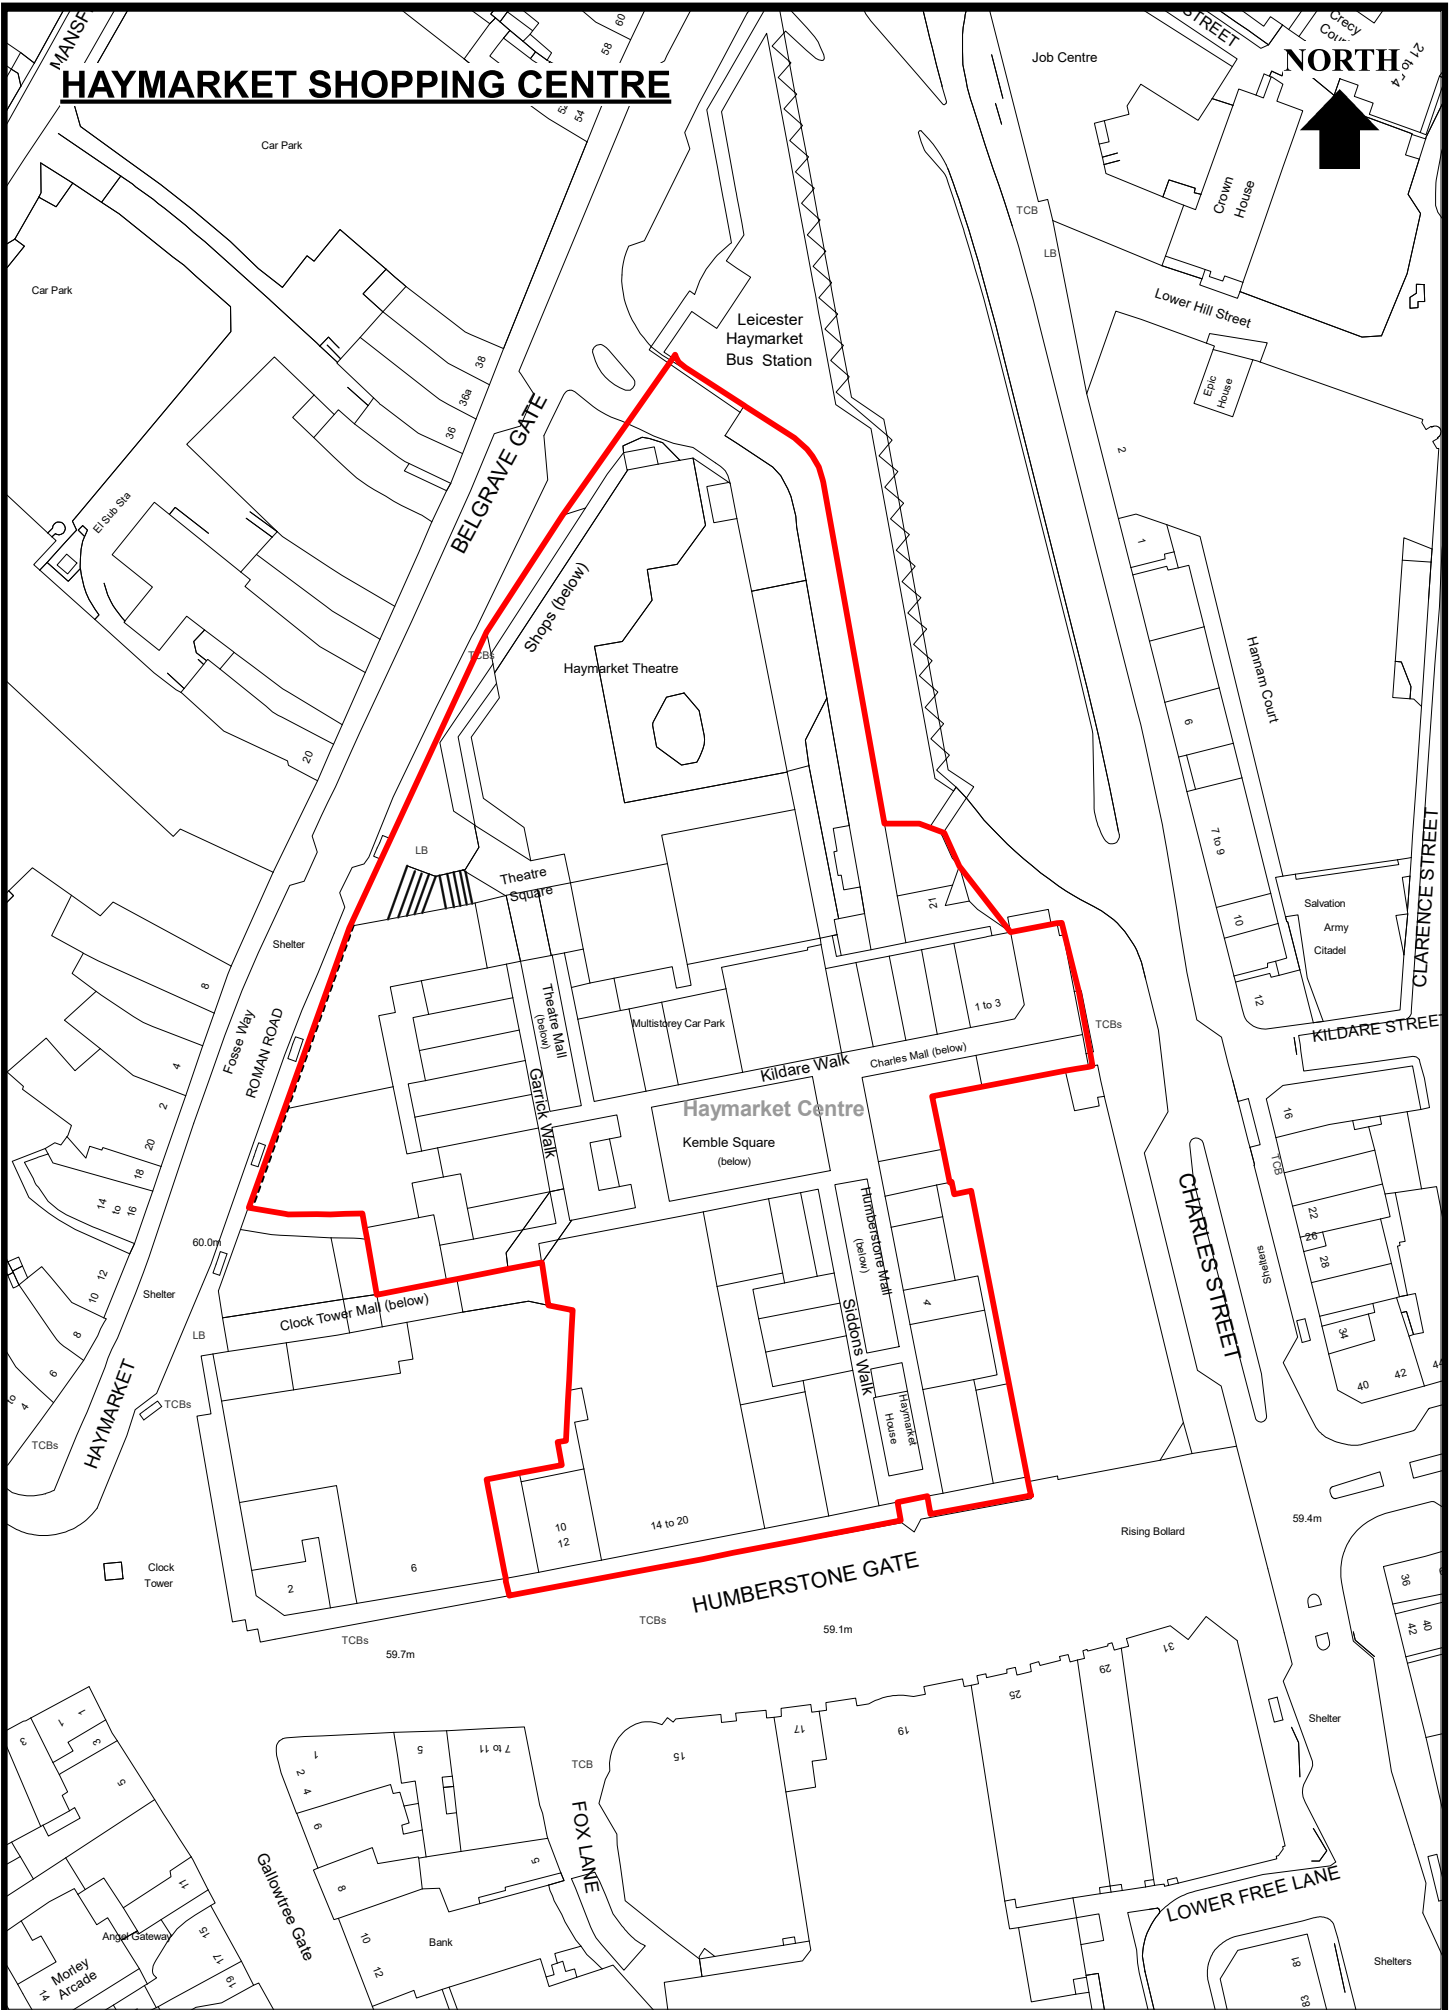

BASED UPON THE ORDNANCE SURVEY MAP WITH THE SANCTION OF THE CONTROLLER OF H.M.STATIONERY OFFICE. CROWN COPYRIGHT RESERVED. LICENCE No. 100019264

DRAWN BYRE..... **PLAN No** ..n/a.....
CHECKED BY ..MW..... **DATE** ..09/11/2021

NOT TO SCALE
@ A4

DIRECTOR OF ESTATES & BUILDING SERVICES
LEICESTER CITY COUNCIL