

NO DIMENSIONS TO BE SCALED FROM THIS DRAWING

COM - RESIDUAL HAZARDS The following are considered to be significant risks relevant to this drawing, which could not be fully mitigated or removed through design.


Ref.	Description	Control Measures

Further possible control measures have been identified within the Design Risk Assessments which may help to mitigate these and other identified risks further during the construction / maintenance process.

NOTES:

- DO NOT SCALE FROM THIS DRAWING

- KEY:**
- CYCLE LANE
 - SHARED USED FOOTWAY/CYCLEWAY
 - TREE TO BE RETAINED
 - TREE ROOTS WHICH NEGATIVELY IMPACT DESIGN AND TO BE REMOVED, SUBJECT TO LCC TREES AND WOODLANDS OFFICER APPROVALS
 - PROPOSED PAVEMENT REPAIR
 - PROPOSED RAISED TABLE

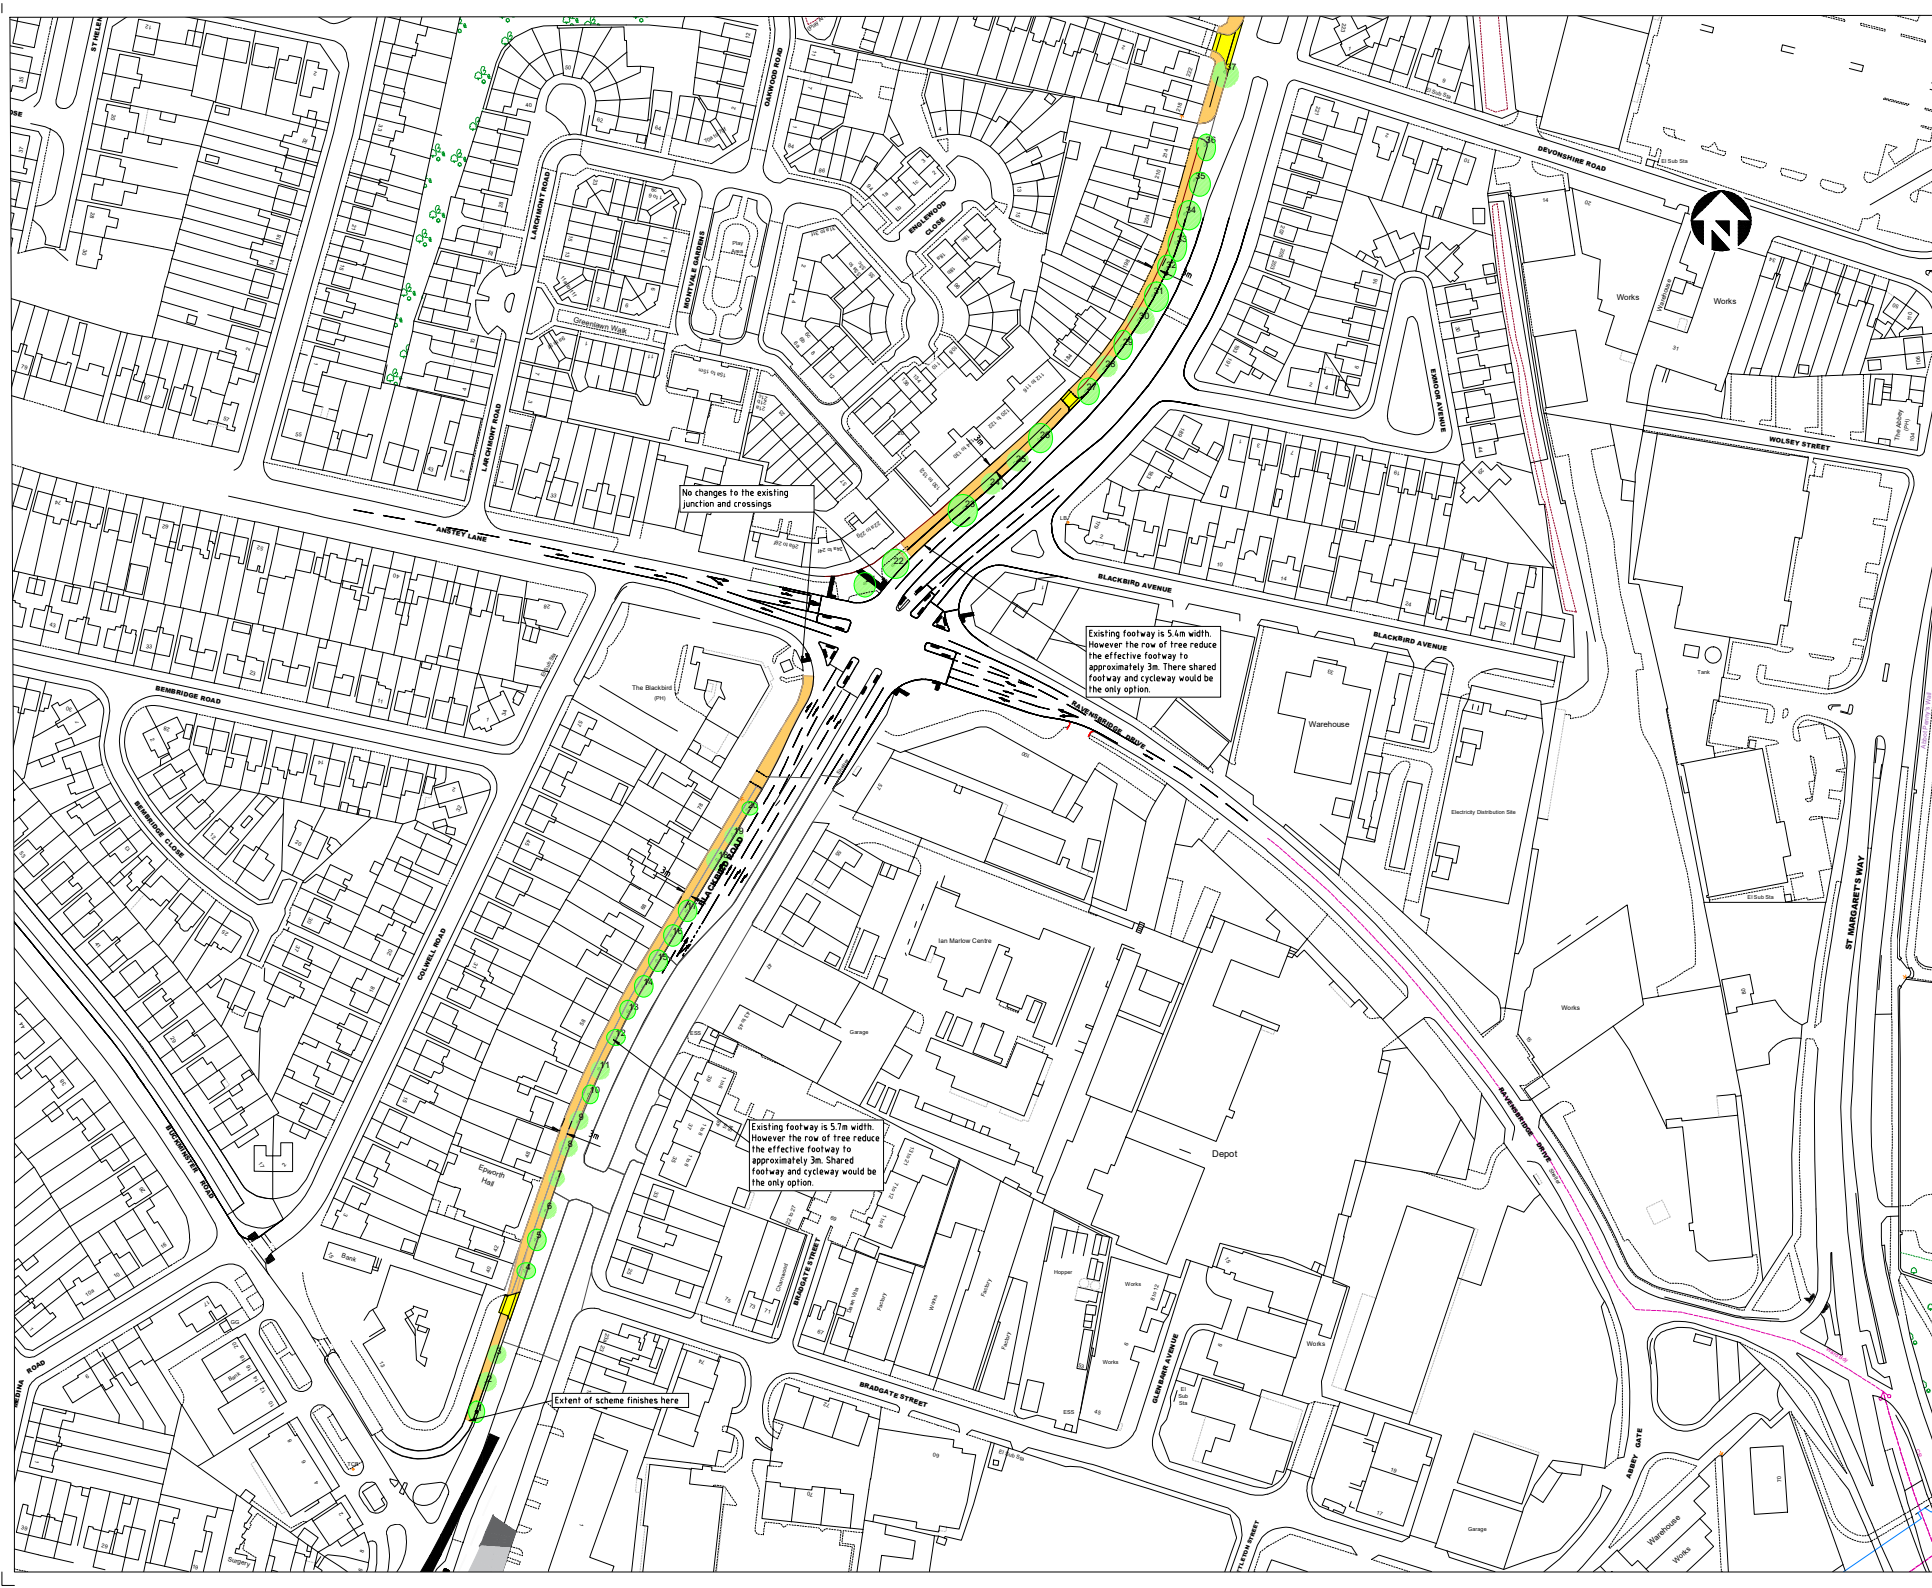

Revision	Date	By	CHK
R001 - First Issue	09/09/21	BM	MCH
R002 - Minor updates	21/09/21	MCH	MCH
R003 - Minor updates	23/09/21	MCH	MCH
R004 - Minor updates	04/10/21	MCH	MCH
R005 - Minor updates	08/10/21	MCH	MCH
R006 - Minor updates	20/10/21	MCH	MCH

CITY OF
LEICESTER CITY COUNCIL

Project:
ASHTON GREEN CYCLE SCHEME

Drawing No:
CONCEPT DESIGNS - SHEET 4

Submittal Status:
A1 - FOR INFORMATION

Job No: **201570** Scale: **1:1000** Size: **A1** Rev: **P06**

Drawing No:
BBCS-PEV-PR-ZZ-DR-CE-0008

Product Code - Organisation - Role - User - Type - Risk - Number