

Cutline refer to drawing
BBCS-PEV-PR-ZZ-DR-CE-0005 sheet 1

Existing lighting column to be
relocated 0.5m off the kerbline


It is anticipated that either cycleway
demarcation blocks from Marshalls or raised
white lines to TSRGD could be provided to form
the separated footway/cycleway. The decision
is to be made by LCC based on affordability

Existing traffic island to be widened
to 5.3m width.

Existing gully to be reset

EITHER CYCLEWAY
DEMARCATON BLOCKS
FROM MARSHALLS OR
RAISED WHITE LINES TO
TSRGD COULD BE
PROVIDED TO FORM THE
SEPARATED
FOOTWAY/CYCLEWAY.
THE DECISION IS TO BE
MADE BY LCC BASED ON
AFFORDABILITY

VERTICAL SAW CUT TO
EXISTING SURFACE COURSE
JOINT TO BE
PAINTED WITH HOT BITUMEN
RELAY WITH SURFACE COURSE
WITH 20mm SURFACE COURSE
AC44 DENSE SURF 100/150 PEN.
6mm

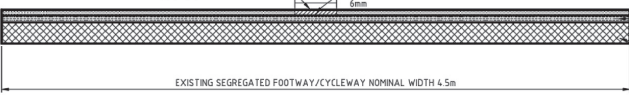

EXISTING SEGREGATED FOOTWAY/CYCLEWAY
SCALE 1:20

Cutline refer to drawing
BBCS-PEV-PR-ZZ-DR-CE-0005 sheet 3

NO DIMENSIONS TO BE SCALED FROM THIS DRAWING

CDM - RESIDUAL HAZARDS The following are considered to be significant risks relevant to this drawing, which could not be fully mitigated or removed through design.

CDM - RESIDUAL HAZARDS	
1	
1	

Further possible control measures have been identified within the Design Risk Assessments which may help to mitigate these and other identified risks further during the construction / maintenance process.

NOTES:
1. DO NOT SCALE FROM THIS DRAWING

- KEY:
- CYCLE LANE
 - SHARE USED FOOTWAY/ CYCLEWAY
 - TREE TO BE RETAINED
 - TREE ROOTS WHICH NEGATIVELY IMPACT DESIGN AND TO BE REMOVED, SUBJECT TO LCC TREES AND WOODLANDS OFFICER APPROVALS
 - PROPOSED PAVEMENT REPAIR
 - PROPOSED RAISED TABLE

Revision	Date	By	CHK
P01 - First Issue	09/05/21	BM	MCH
P02 - Minor updates	21/09/21	MCH	MCH
P03 - Minor updates	29/09/21	MCH	MCH
P04 - Minor updates	04/10/21	MCH	MCH
P05 - Minor updates	05/10/21	MCH	MCH
P06 - Minor updates	20/10/21	MCH	MCH

Client: **LEICESTER CITY COUNCIL**

Project: **ASHTON GREEN CYCLE SCHEME**

Drawing Title: **CONCEPT DESIGNS - SHEET 2**

Submittal Status:

Job No.	Scale	Size	Rev
201570	1:1000	A1	P06

Project Code - Designator - Zone - Level - Type - Risk Number
BBCS-PEV-PR-ZZ-DR-CE-0006



T:045 045 0200 www.pick-everard.co.uk
This drawing is issued for the sole and exclusive use of the intended recipient and is subject to copyright in favour of Pick Everard. Pick Everard does not accept any responsibility or liability whatsoever for its use by a person other than the intended recipient.