


PROPOSED SITE OF THE PACC (THE PROPERTY)

NORTH

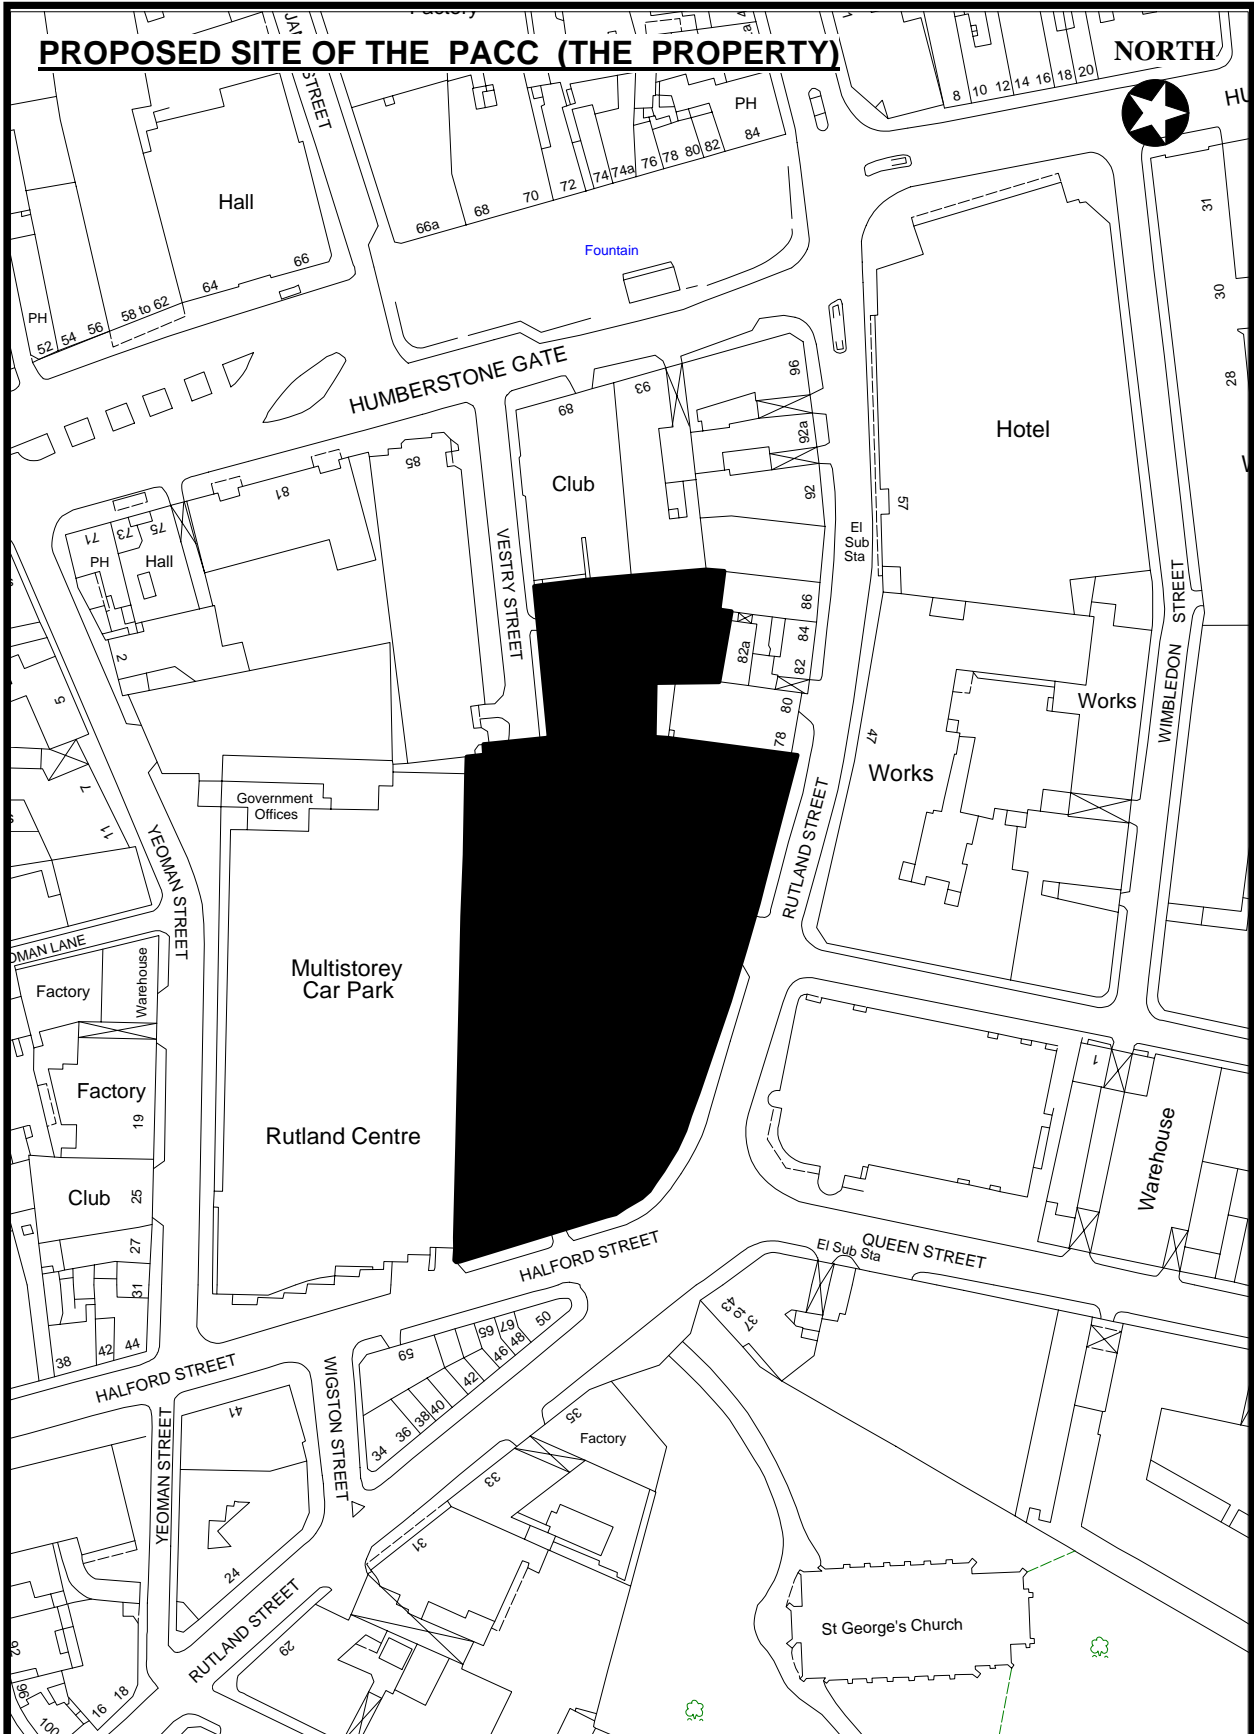

BASED UPON THE ORDNANCE SURVEY MAP WITH THE SANCTION OF THE CONTROLLER OF H.M. STATIONERY OFFICE. CROWN COPYRIGHT RESERVED. LICENCE No. 100019264

DRAWN BYSD..... PLAN No. Citee 98
 CHECKED BYGCP..... DATE ..11/06/2004

NOT TO SCALE

TOM STEPHENSON
 CORPORATE DIRECTOR OF
 RESOURCES, ACCESS & DIVERSITY
 LEICESTER CITY COUNCIL