


KEY

- traffic calming feature
- Proposed removal of No Waiting at any time
- Proposed No Waiting at any time
- Existing No Waiting at any time

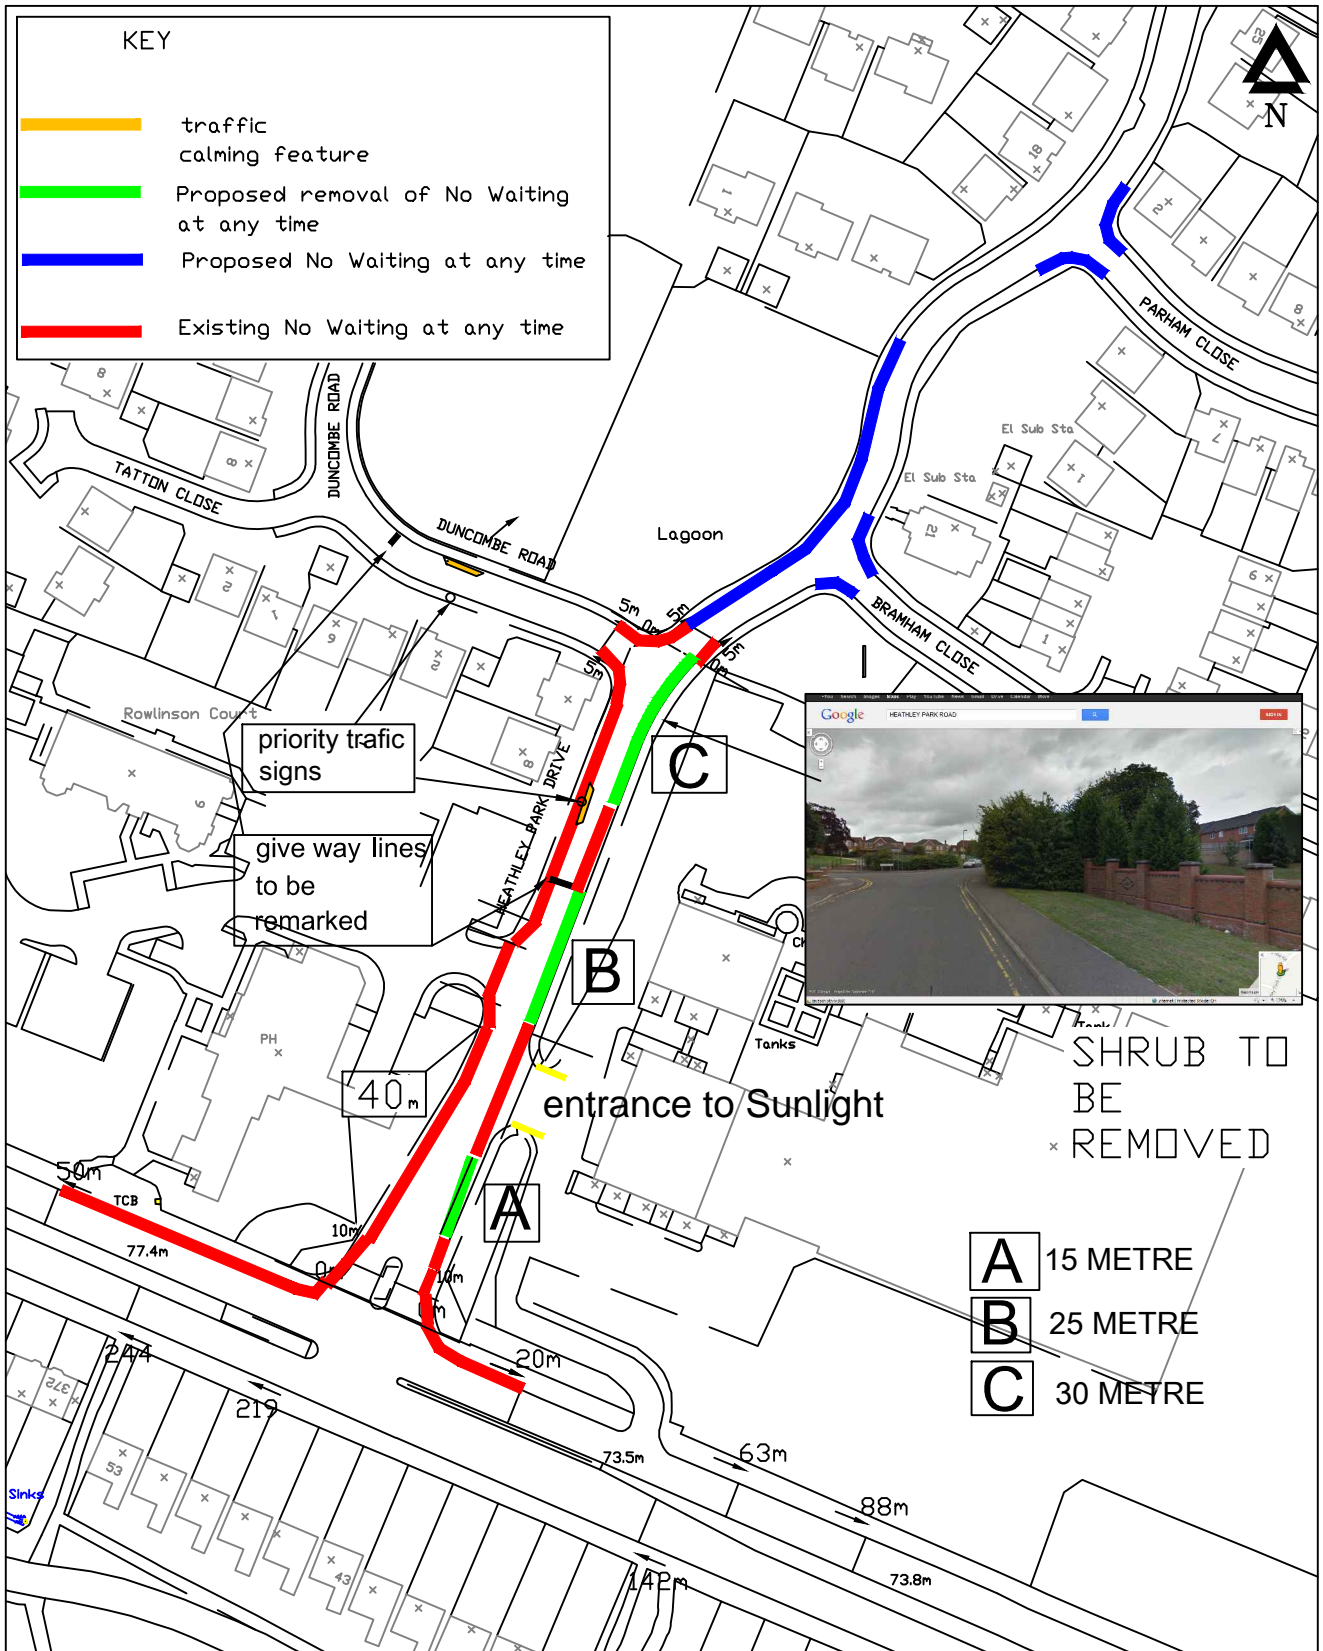

priority traffic signs

give way lines to be remarked



SHRUB TO BE REMOVED

- A** 15 METRE
- B** 25 METRE
- C** 30 METRE

Proposed Changes to Restrictions on Heathley Park Drive

DATE	July 2013
DRG. No.	revision 2
ACAD	tro
CHECKED	
SCALE	1:250
LETTER FILE	H/Data
ACAD FILE	

Leicester City Council
ANDREW L. SMITH
 Director
 Planning, Transportation &
 Economic Development