

# FIGURE 4



DEPARTMENT OF HIGHWAYS  
TRANSPORTATION AND  
WASTE MANAGEMENT




MATTHEW LUGG  
DIRECTOR

B. Eng., C.Eng., MICE, MIHT., DMS.

## LEICESTER PARK & RIDE

TITLE:  
Preliminary Site Design  
Site 35 Option 3  
(Buses vis Smith Way)

SCALE  
Not to Scale  
DATE: 28/09/2005

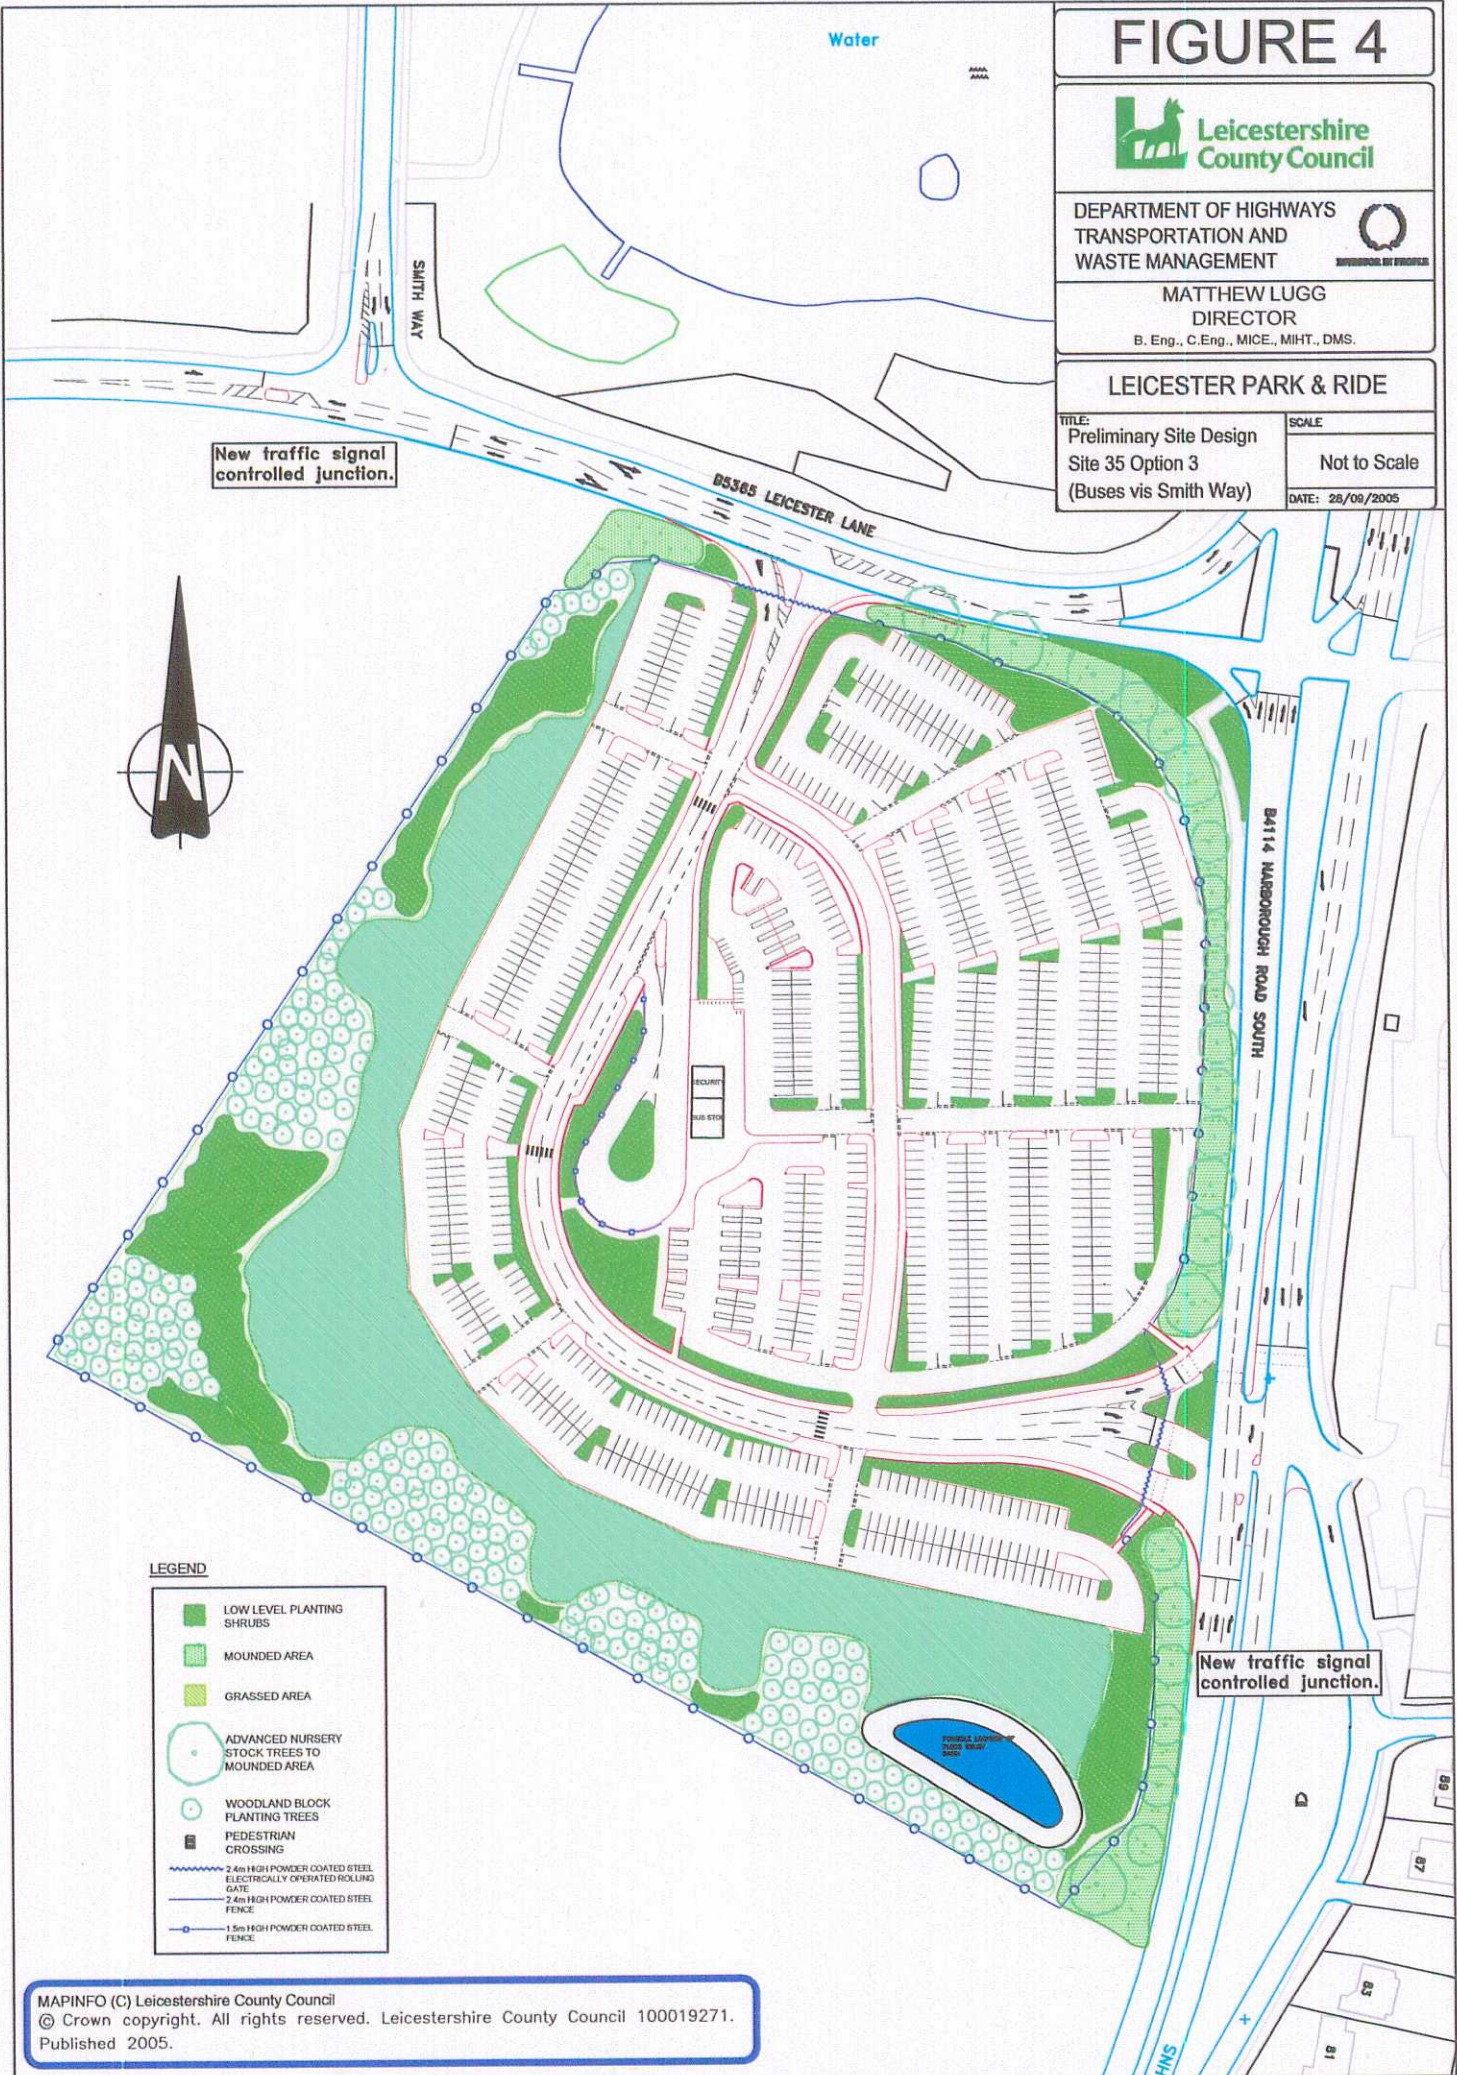

### LEGEND

- LOW LEVEL PLANTING SHRUBS
- MOUNDED AREA
- GRASSED AREA
- ADVANCED NURSERY STOCK TREES TO MOUNDED AREA
- WOODLAND BLOCK PLANTING TREES
- PEDESTRIAN CROSSING
- 2.4m HIGH POWDER COATED STEEL ELECTRICALLY OPERATED RICKLING GATE
- 2.4m HIGH POWDER COATED STEEL FENCE
- 1.5m HIGH POWDER COATED STEEL FENCE