

Planning & Development Control Committee

28th October 2020



Planning Applications Index

Planning & Development Control Committee 28th October 2020

20201063

26 Asquith Boulevard

20201275

**115 Uppingham Road, Hand
Car Wash**

20201345

1-1A Monsell Drive

20201655

1 The Roundway



Leicester
City Council

26 ASQUITH BOULEVARD

20201063

P&DCC 28th October 2020





Copyright Leicester C.C. Licence 100019264 2019

[CLICK - 3D VIEW](#)

20201063
26 ASQUITH BOULEVARD



20201063

26 ASQUITH BOULEVARD



20201063

26 ASQUITH BOULEVARD



20201063
26 ASQUITH BOULEVARD



20201063

26 ASQUITH BOULEVARD





20201063

26 ASQUITH BOULEVARD




20201063
26 ASQUITH BOULEVARD

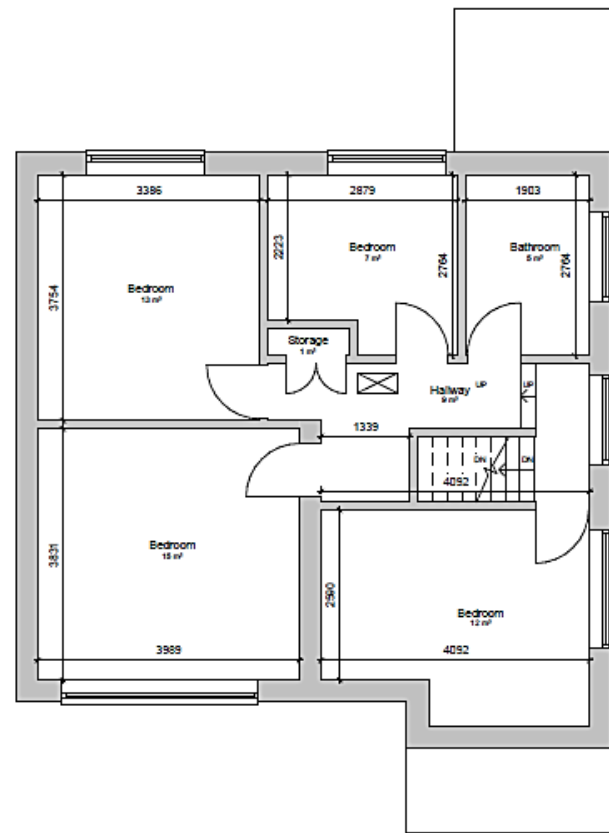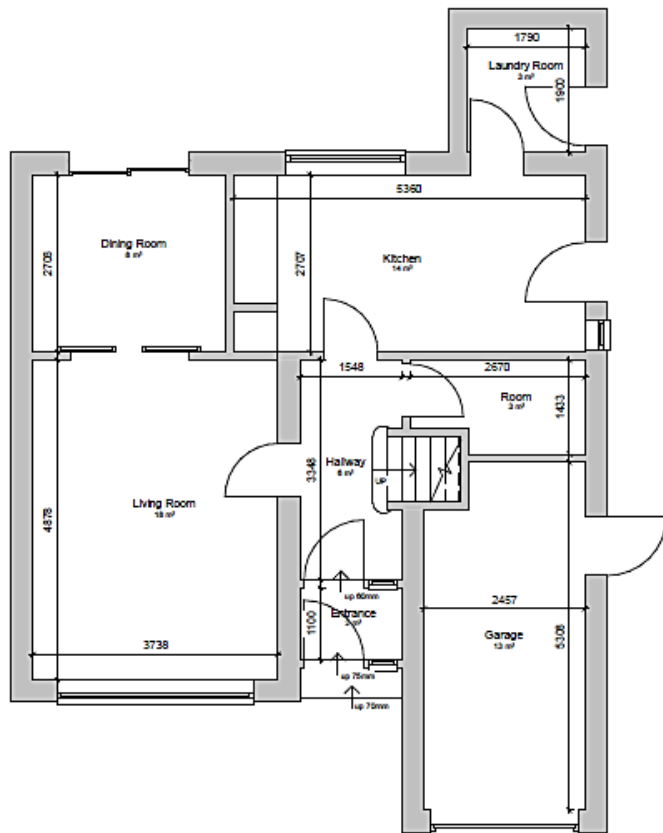


GROUND FLOOR
1 : 50

FIRST FLOOR

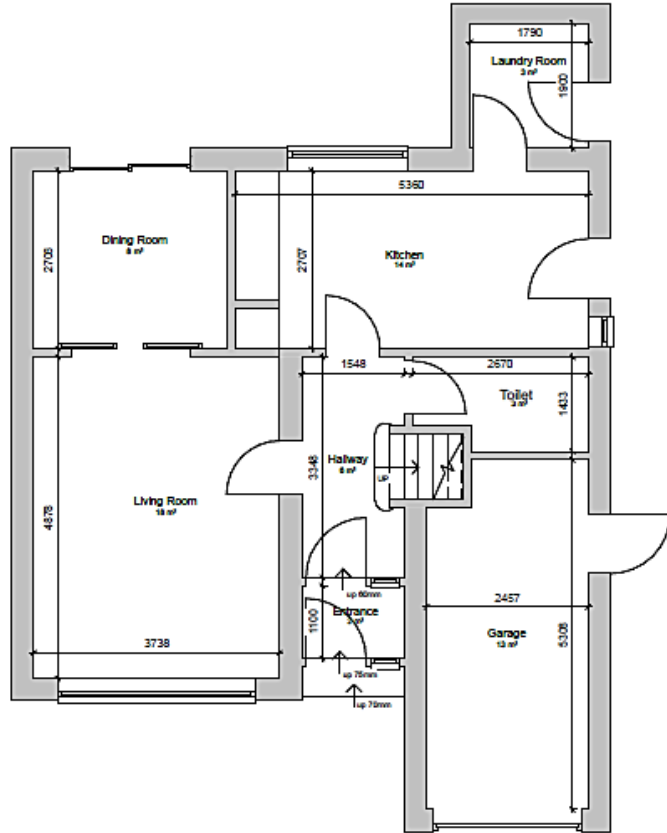

GROUND FLOOR
4 - En

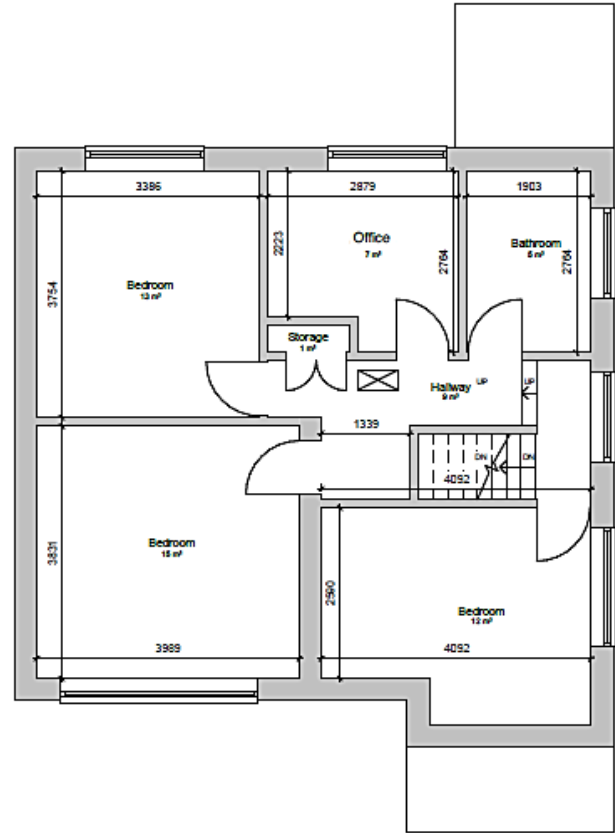

FIRST FLOOR

115 UPPINGHAM ROAD

20201275

P&DCC 28th October 2020





20201275

115 UPPINGHAM ROAD, HAND CAR WASH



20201275

115 UPPINGHAM ROAD, HAND CAR WASH



20201275

115 UPPINGHAM ROAD, HAND CAR WASH



20201275

115 UPPINGHAM ROAD, HAND CAR WASH



20201275

115 UPPINGHAM ROAD, HAND CAR WASH



20201275


115 UPPINGHAM ROAD, HAND CAR WASH



20201275

115 UPPINGHAM ROAD, HAND CAR WASH

115

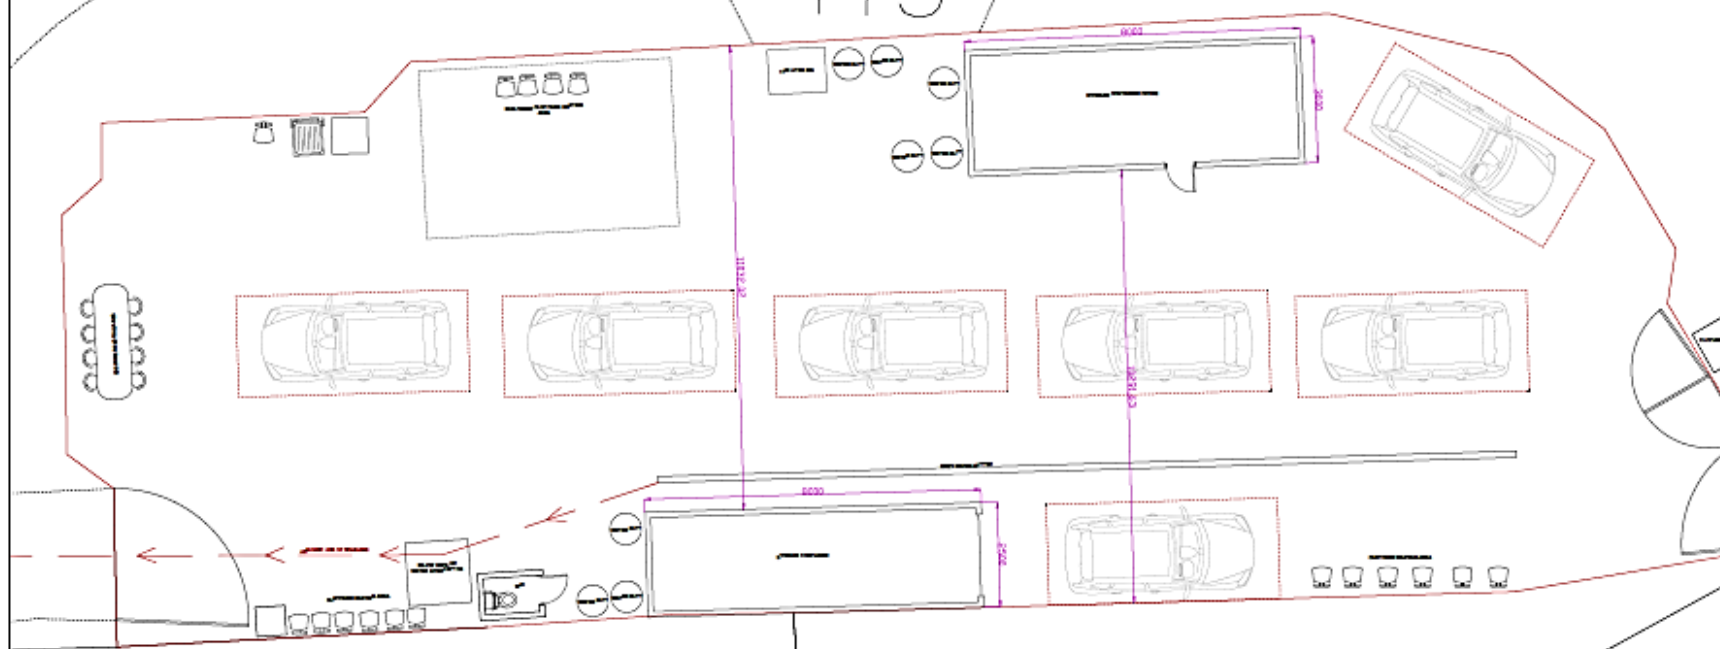


14




EXISTING:
SOUTH ELEVATION @ 1:100




EXISTING:
WEST ELEVATION @ 1:100

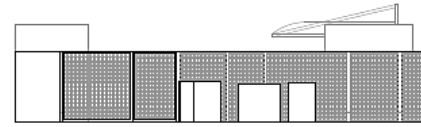

EXISTING:
EAST ELEVATION @ 1:100

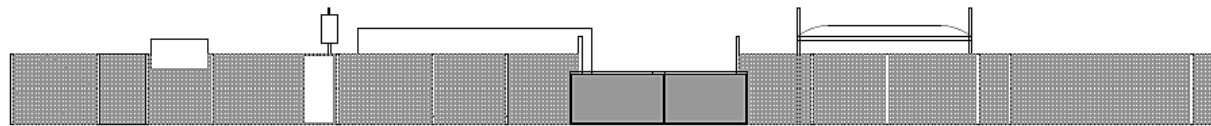

EXISTING:
NORTH ELEVATION @ 1:100

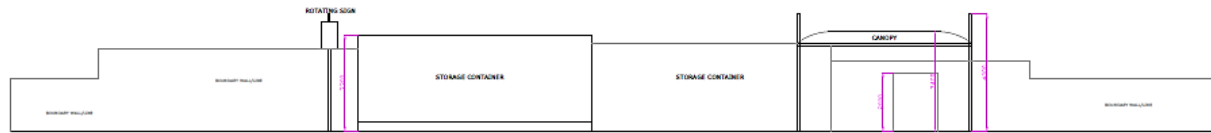

EXISTING:
INSIDE BOUNDARY FENCE

20201275

115 UPPINGHAM ROAD, HAND CAR WASH

1-1A MONSELL DRIVE

20201345

P&DCC 28th October 2020





[CLICK - 3D VIEW](#)

20201345
1-1A MONSELL DRIVE



20201345

1-1A MONSELL DRIVE



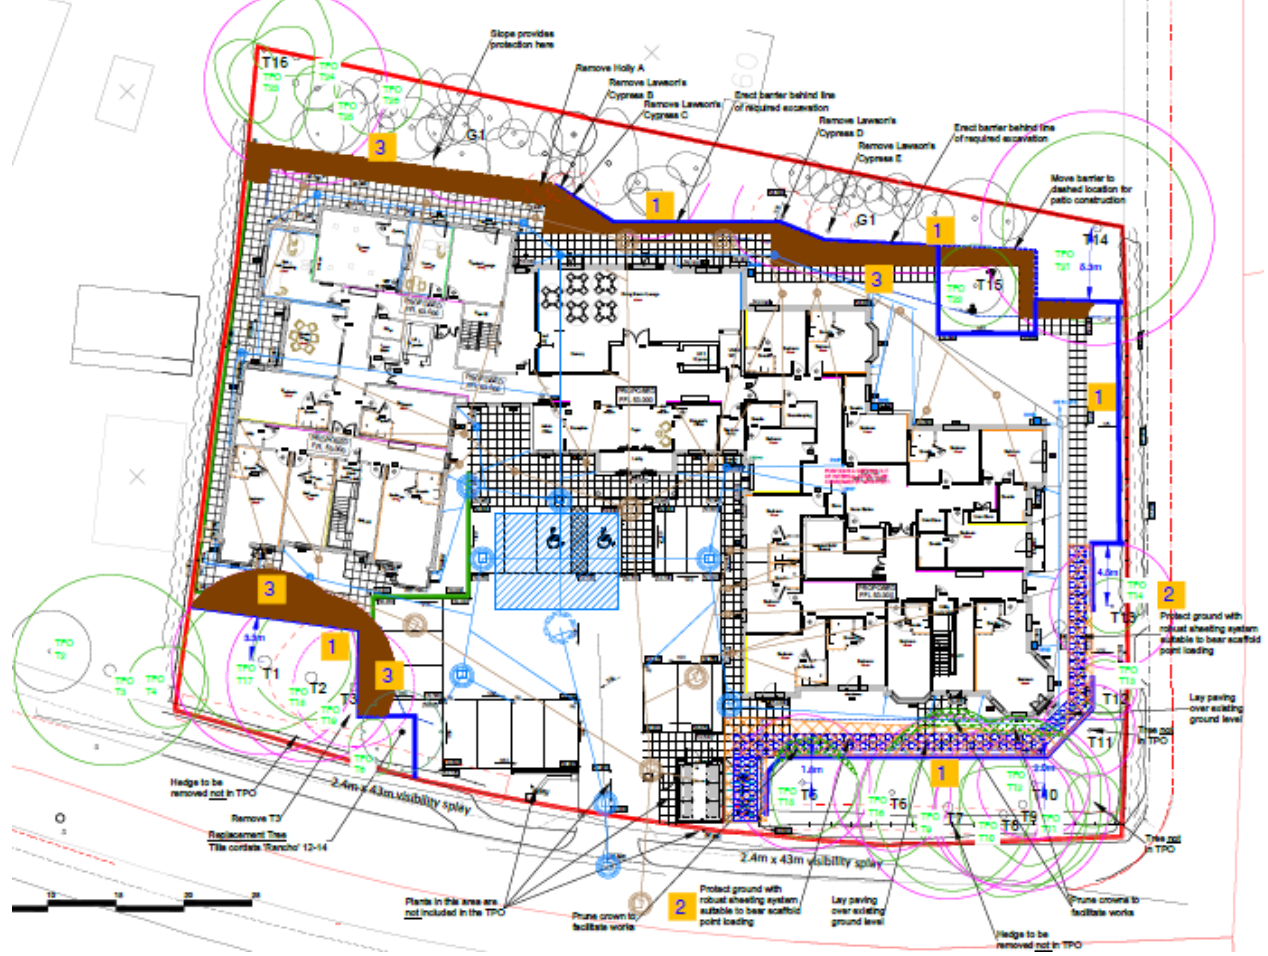

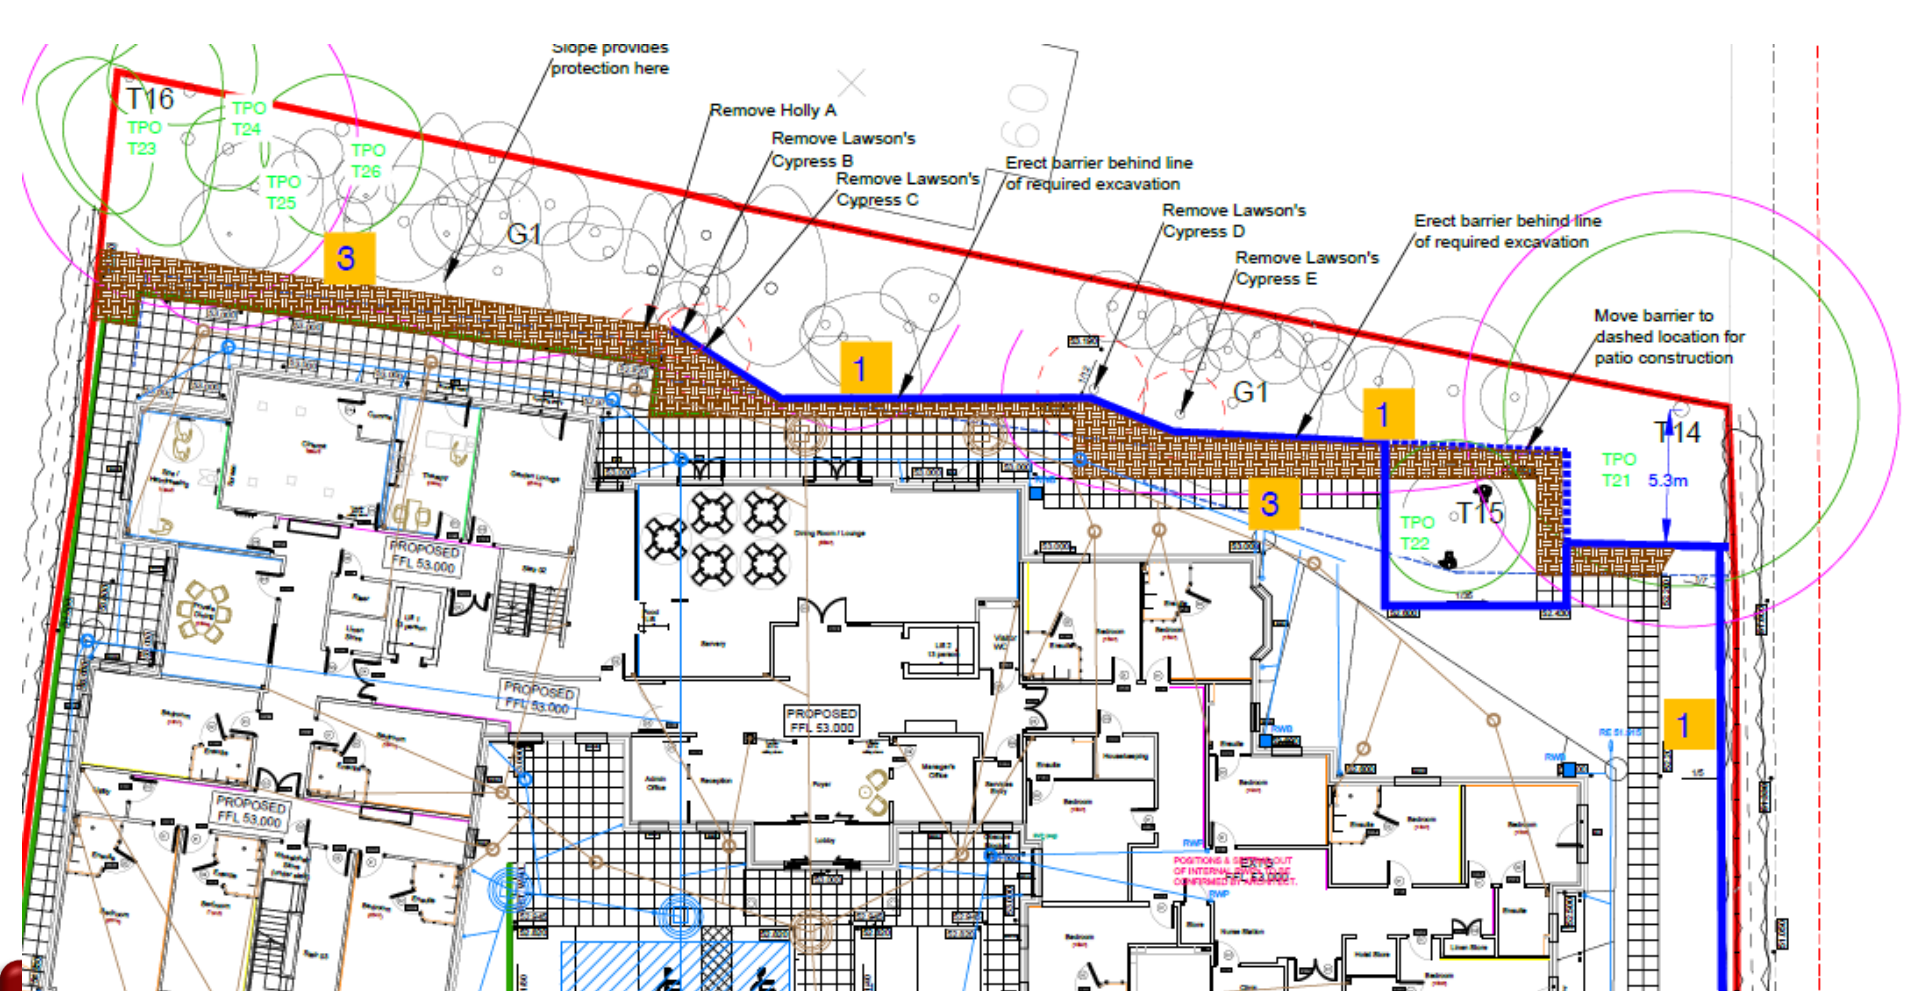


1 THE ROUNDWAY

20201655

P&DCC 28th October 2020



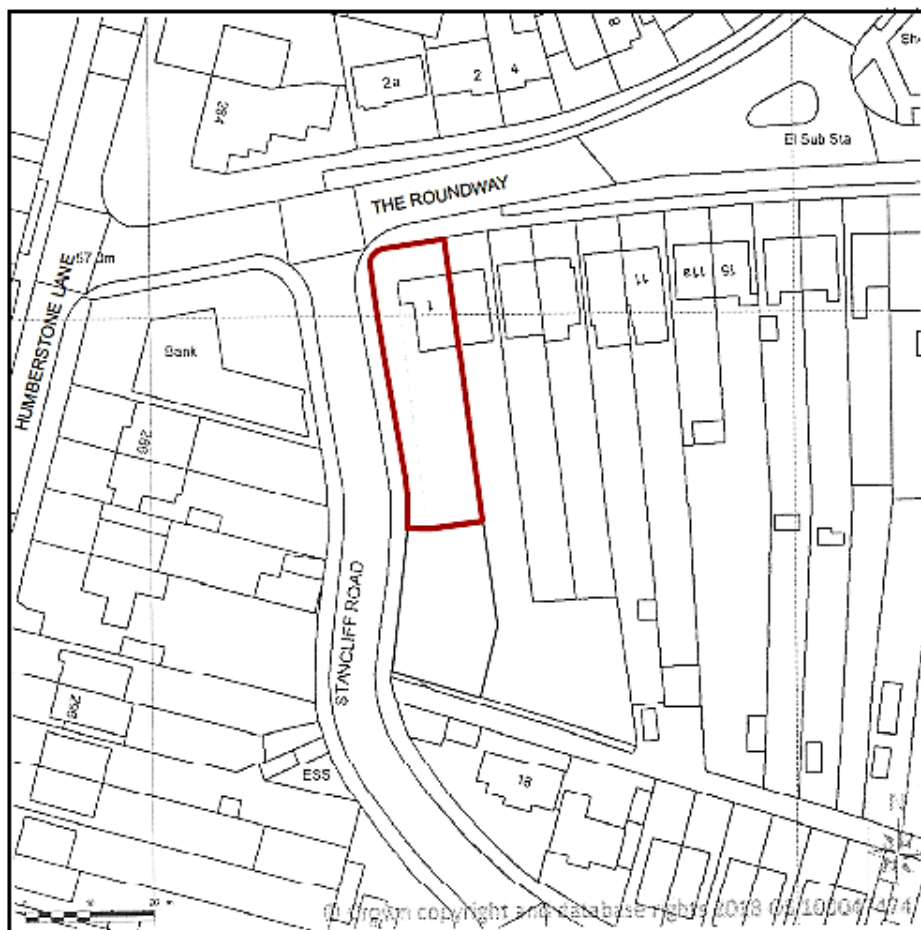

20201655

1 THE ROUNDWAY



Copyright Leicester C.C. Licence 100019264 2019

[CLICK - 3D VIEW](#)

20201655
1 THE ROUNDWAY



20201655
1 THE ROUNDWAY



20201655
1 THE ROUNDWAY



20201655
1 THE ROUNDWAY



20201655

1 THE ROUNDWAY




20201655
1 THE ROUNDWAY



20201655
1 THE ROUNDWAY



20201655
1 THE ROUNDWAY

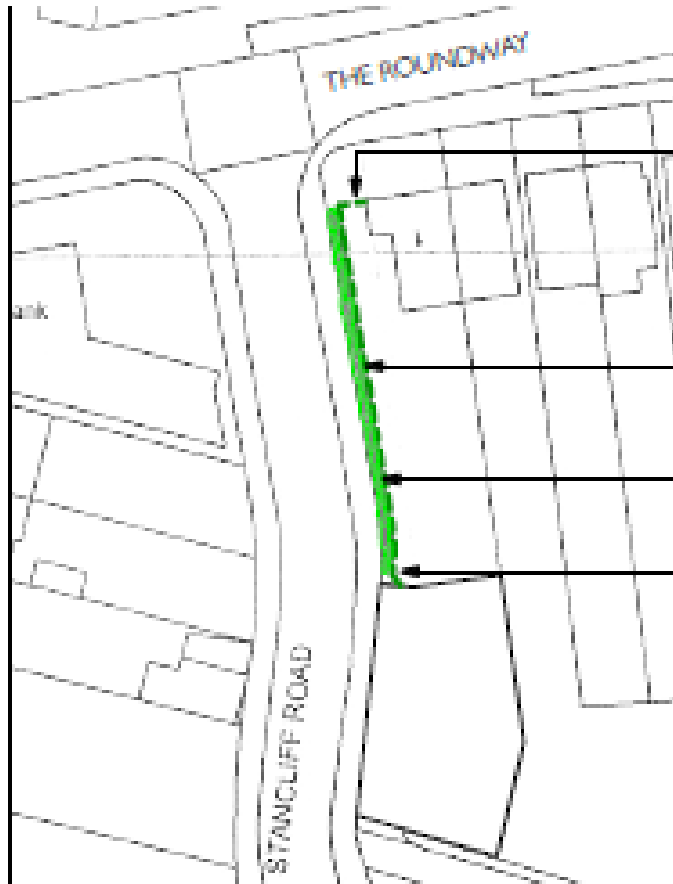


NEW 1.8M HIGH FENCE IN LINE WITH FRONT OF HOUSE

1.8M HIGH FENCE SET BACK 1 METRE FROM BACK OF FOOTWAY

LANDSCAPED STRIP BETWEEN BACK OF FOOTWAY AND FENCE SET BACK OF 1 METRE

FENCE SET BACK TO 2 METRE BY 2 METRE SIGHT LINES TO ACCESS TO BUNGALOW.

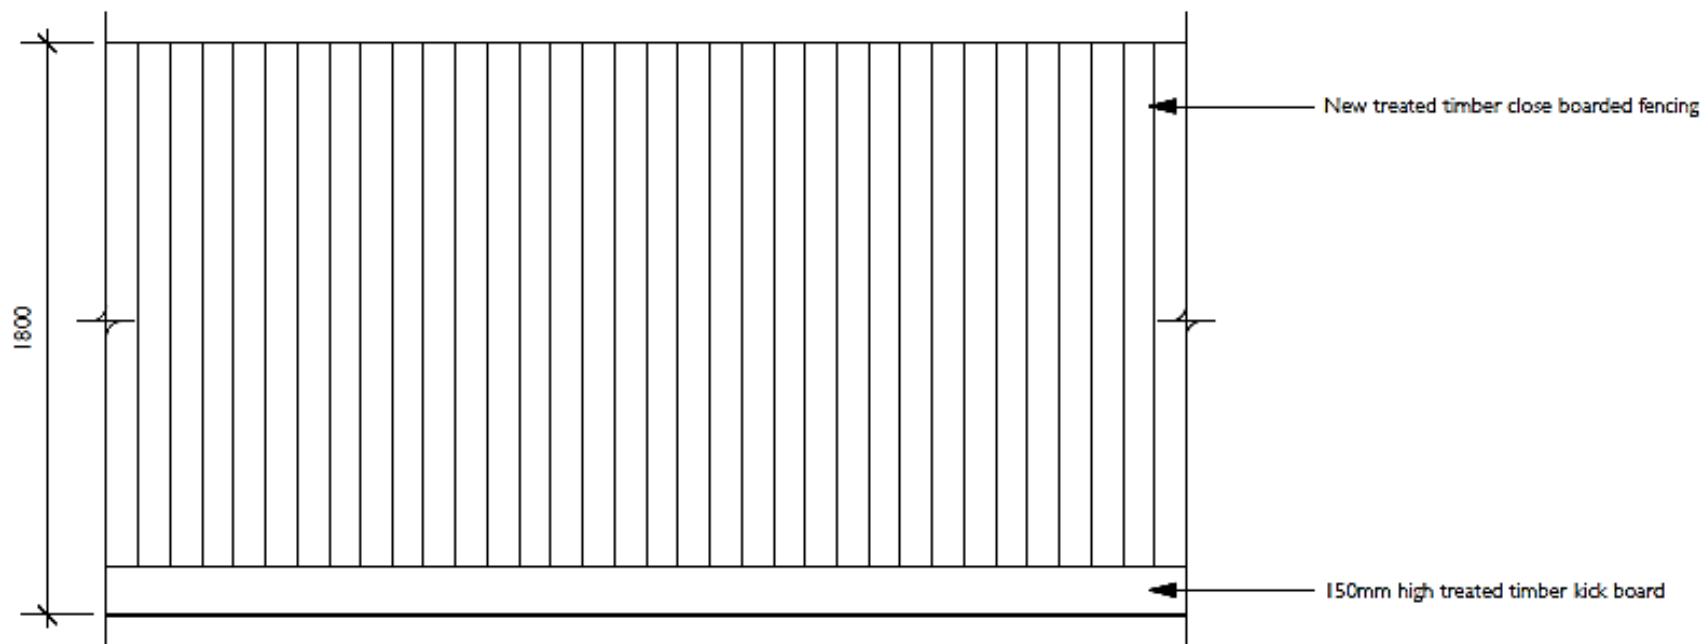

NEW FENCE ELEVATION 1:25

