

Planning & Development Control Committee

6th January 2021



Planning Applications Index

Planning & Development Control Committee 6th January 2021

20202080

**St Margaret's Bus Station,
Gravel Street**



Leicester
City Council

St Margaret's Bus Station, Gravel Street

20202080

P&DCC 6th January 2021





Copyright Leicester C.C. Licence 100019264 2019

[CLICK - 3D VIEW](#)

20202080
St Margaret's Bus Station, Gravel Street



20202080

St Margaret's Bus Station, Gravel Street




20202080

St Margaret's Bus Station, Gravel Street




20202080

St Margaret's Bus Station, Gravel Street

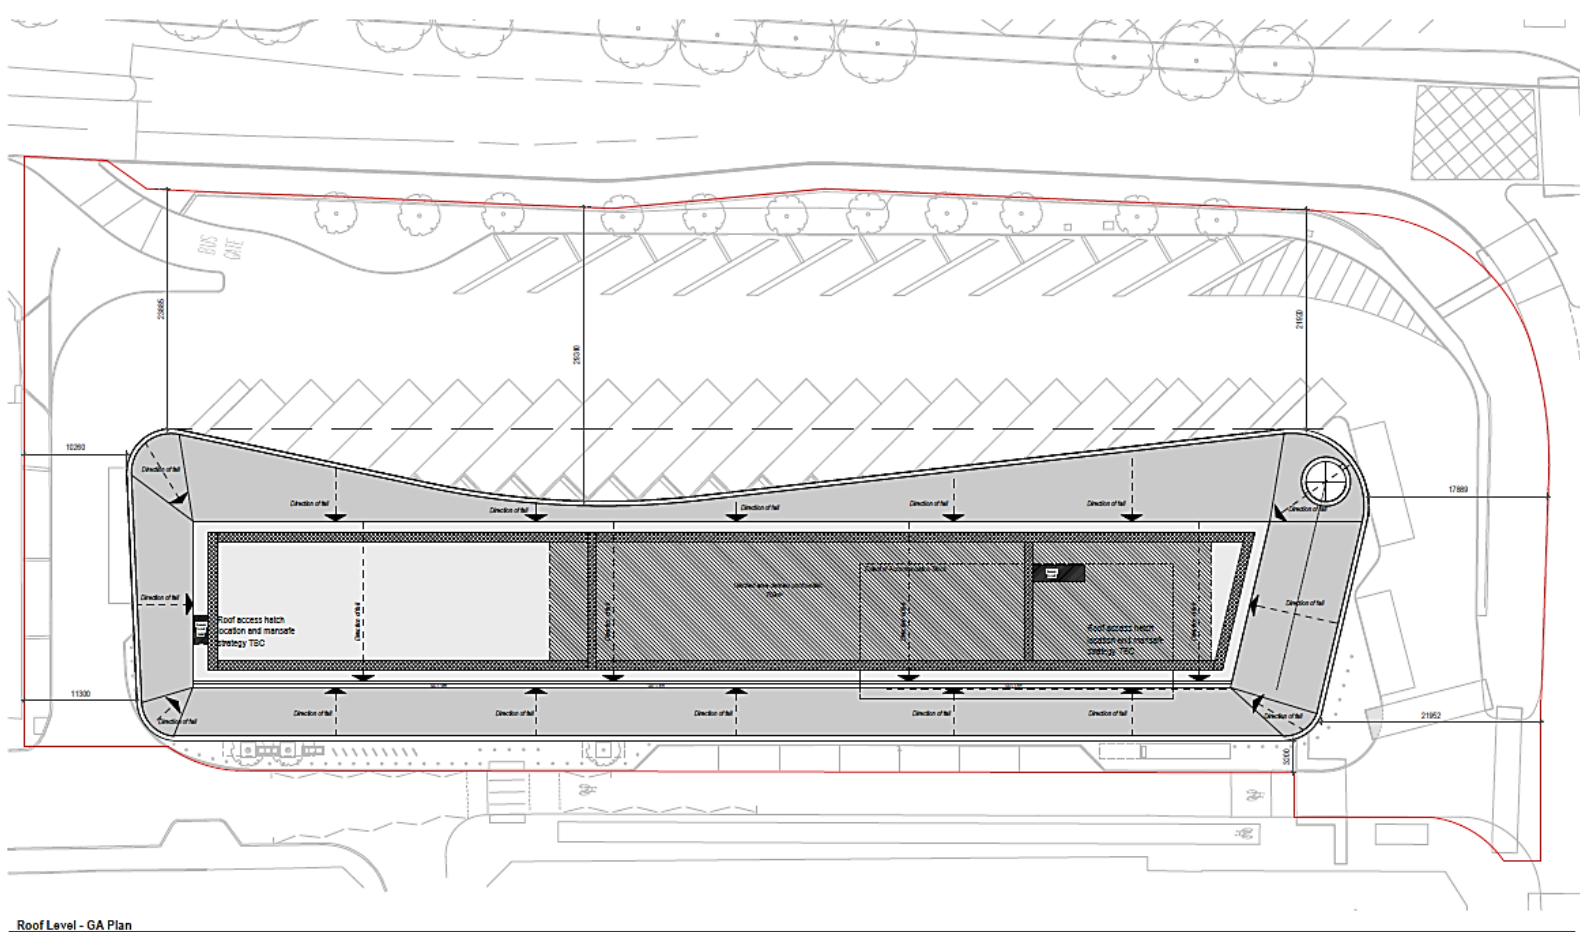


Roof Level - GA Plan



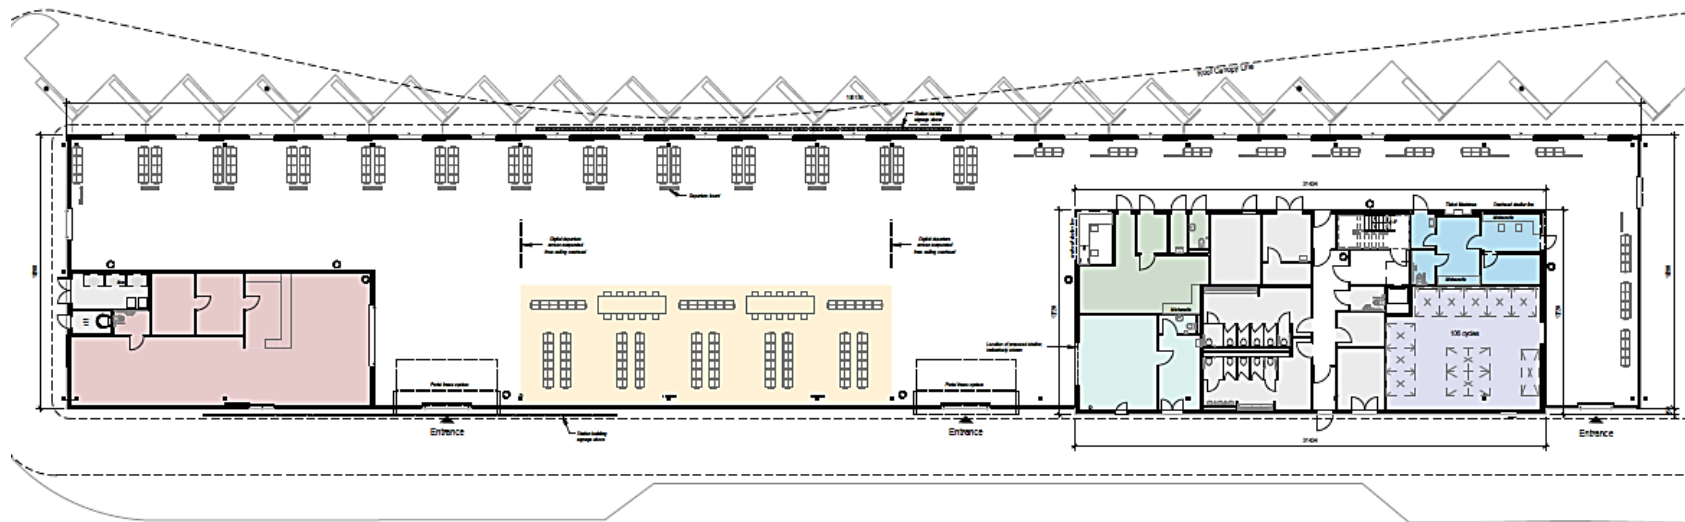


20202080

St Margaret's Bus Station, Gravel Street

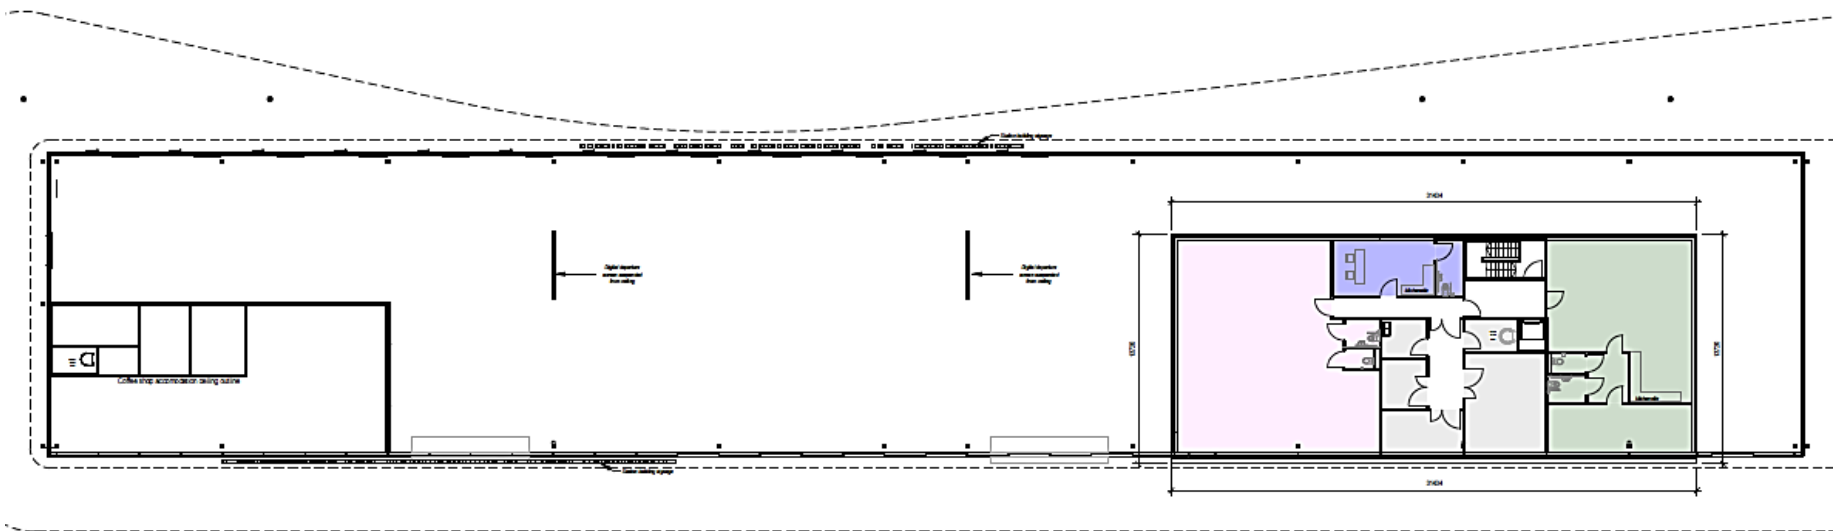


20202080


St Margaret's Bus Station, Gravel Street

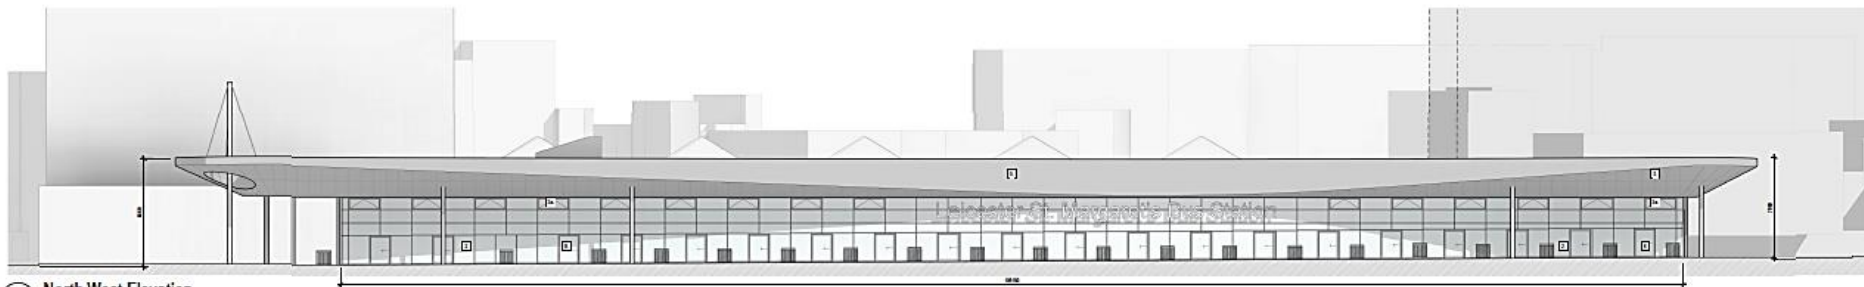


01 North West Elevation
1:200

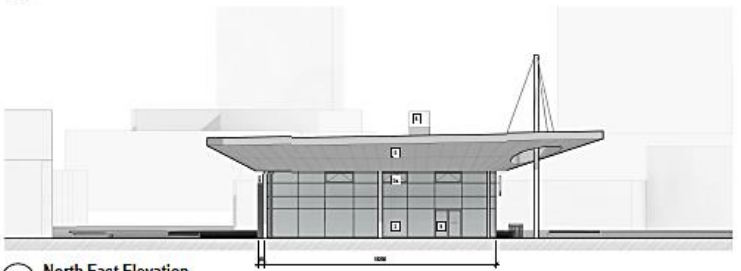


02 North East Elevation
1:200

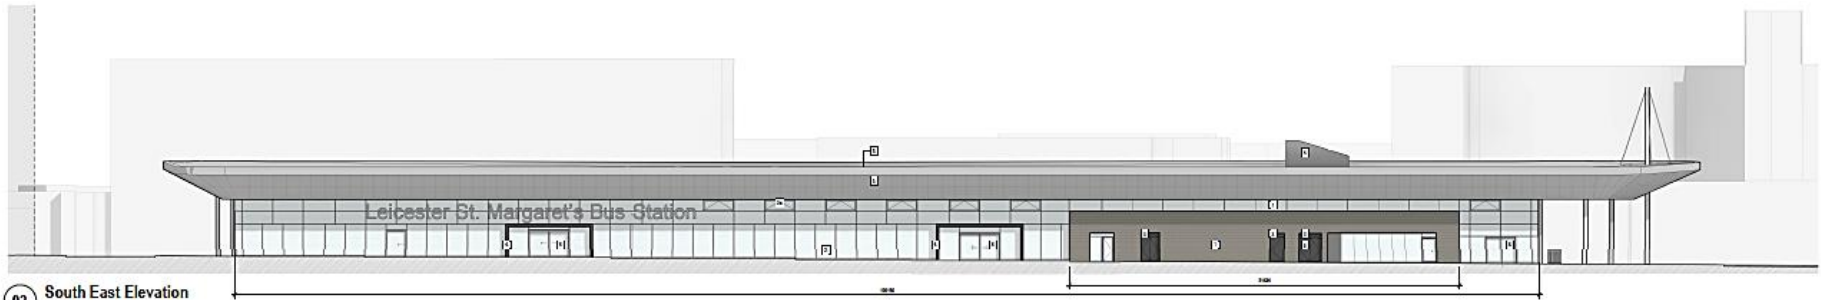

03 South East Elevation
1:200

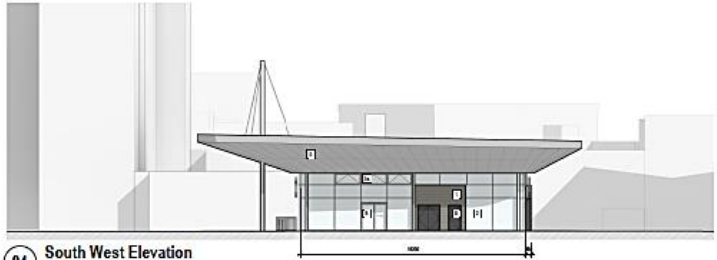

04 South West Elevation
1:200

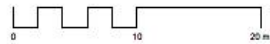



20202080

St Margaret's Bus Station, Gravel Street



20202080

St Margaret's Bus Station, Gravel Street



20202080

St Margaret's Bus Station, Gravel Street

20202080

St Margaret's Bus Station, Gravel Street