


A	For discussion purposes only	FEB 20	
Initial	For discussion purposes only	OCT 19	
Revision	Amendment		Date
 Leicester City Council Planning, Transportation & Economic Development			
CLIENT Leicester City Council			
TITLE Review of Existing Streets for Potential Conversion to One Way Streets Gwendolen Road Area			
DRAWING No.	REV	SCALE	
LCC/GR/2944/03/090/002	A	NTS	
DRAWN BY	HG	DATE	FEB 2020
CHECKED	IN	SIZE	A3
ACAD FILE	OWSR	UPPR	OWSR
KEY:			
		Proposed one way system.	
		Scheme boundary.	
 Reproduced from the Ordnance Survey Map with the permission of The Controller of H.M. Stationery Office. Crown Copyright Reserved. Licence No. LA 100019264.			

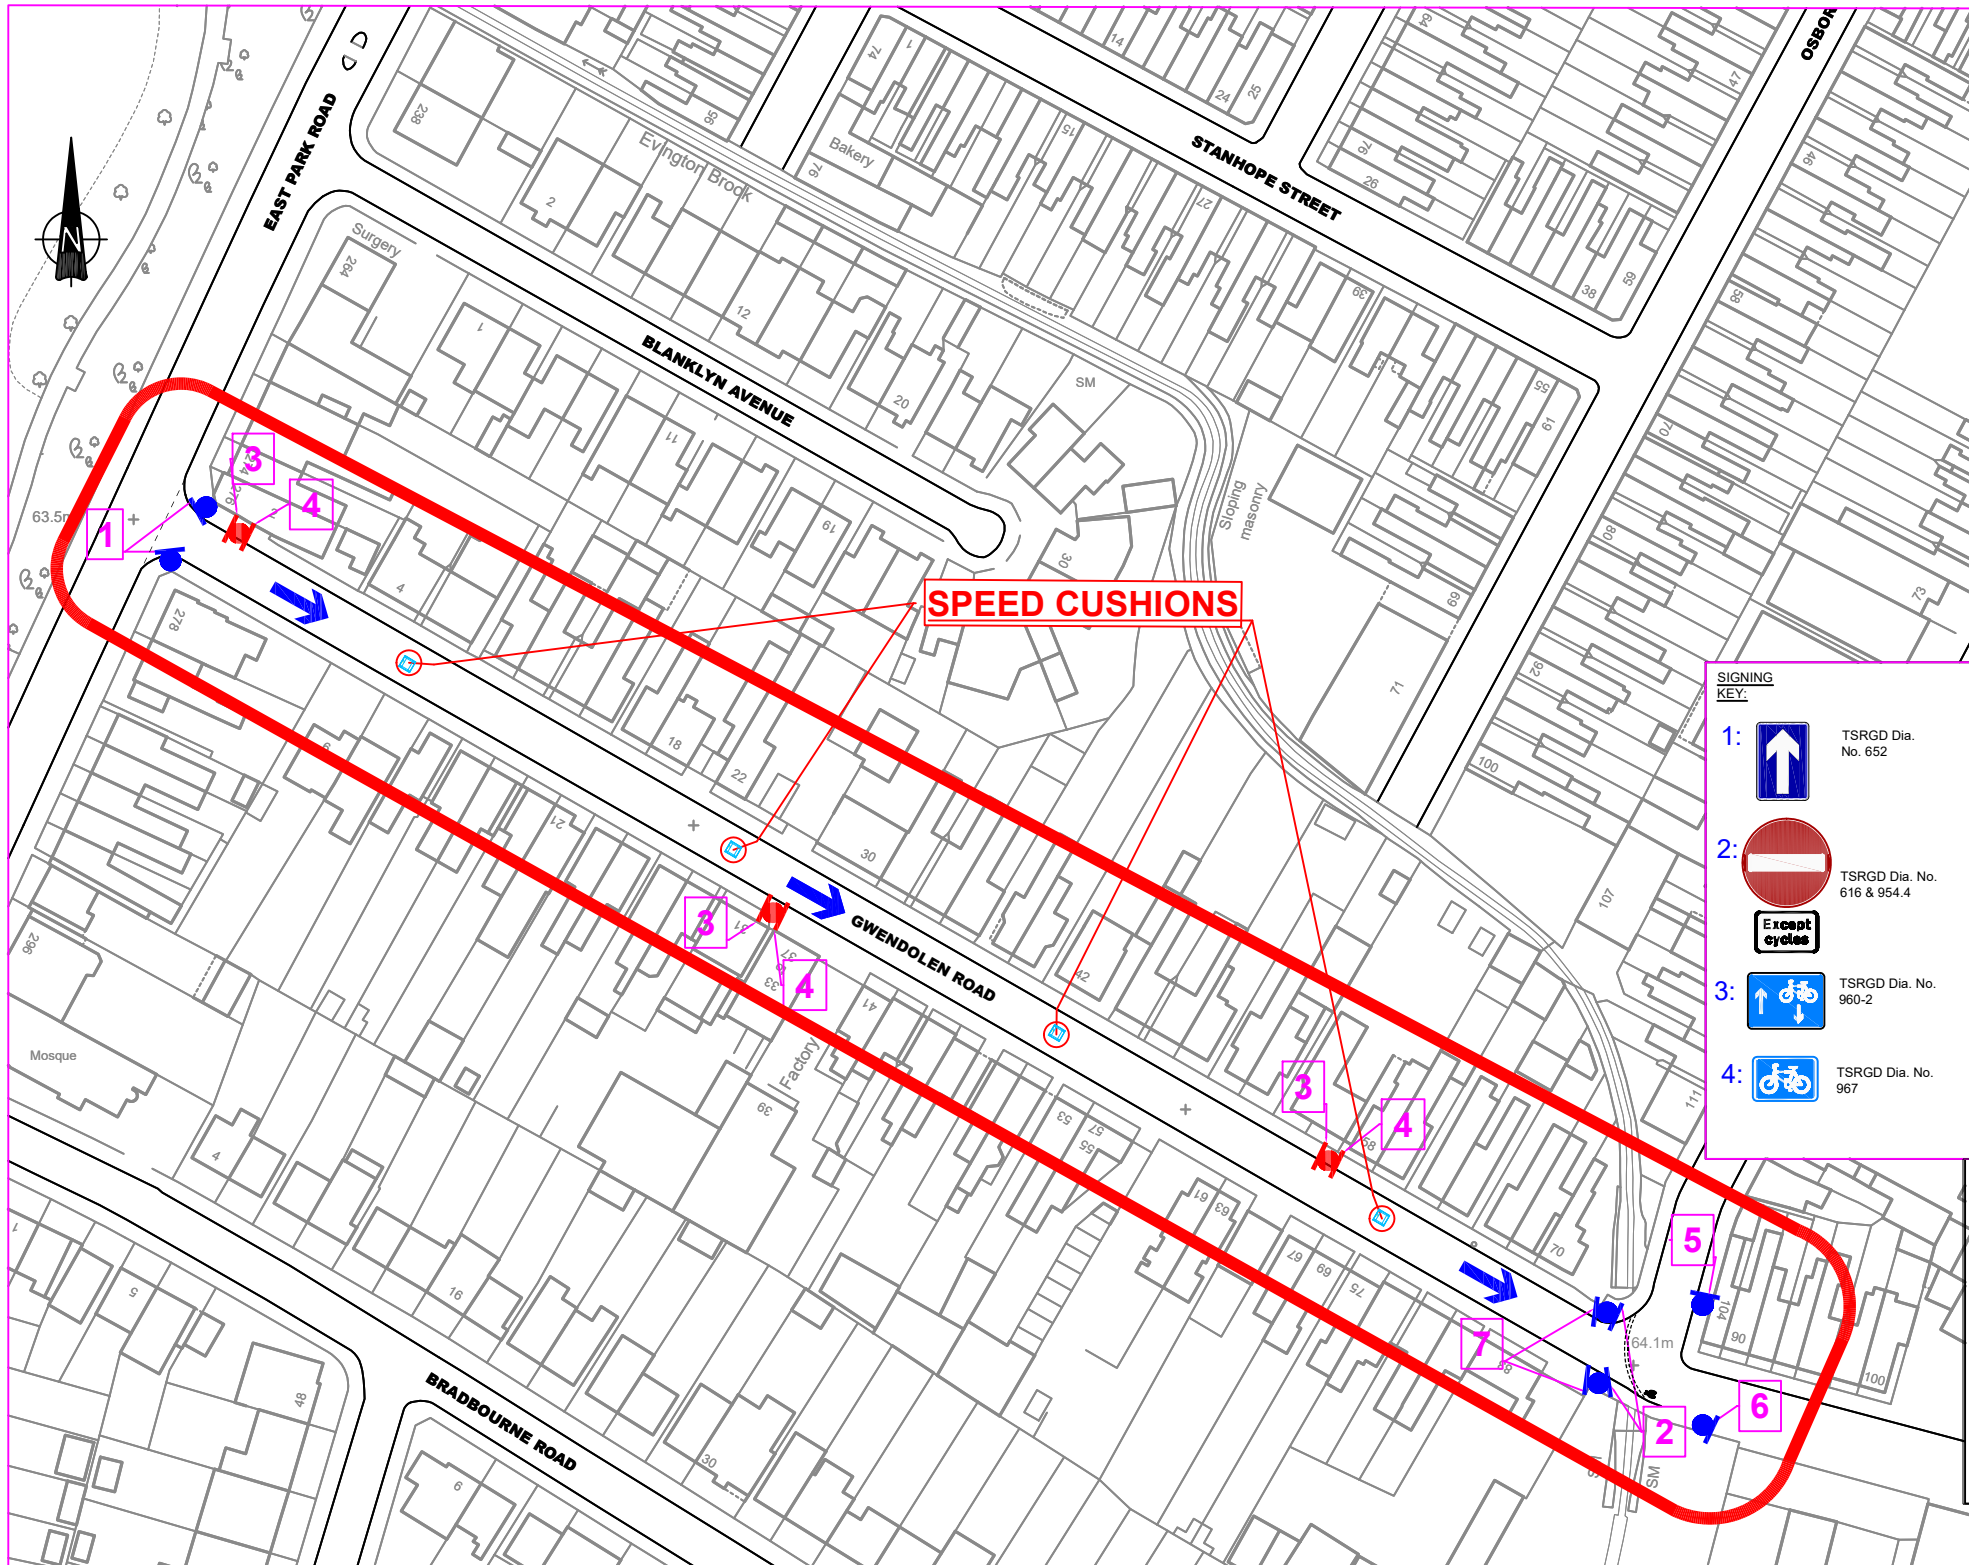

SPEED CUSHIONS

SIGNING KEY:	
1:	TSRGD Dia. No. 652
2:	TSRGD Dia. No. 616 & 954.4
3:	TSRGD Dia. No. 960-2
4:	TSRGD Dia. No. 967
5:	TSRGD Dia. No. 612
6:	TSRGD Dia. No. 609 & 954.4
	Sign on Existing lighting Column
	Back to back sign on lighting Column
	Sign on New Post
	Signs Back to back on New Post

