

Planning & Development Control Committee

5th January 2022



Planning Applications Index

Planning & Development Control Committee 5th January 2022

20211801

4 Barbara Road

20212348

**St Saviours Road, St Saviours
Church**

**Proposed New Article 4
Direction**



Leicester
City Council

4 Barbara Road

20211801

5th January 2022





Copyright Leicester C.C. Licence 100019264 2019

[CLICK - 3D VIEW](#)

20211801
4 Barbara Road



20211801
4 Barbara Road



20211801
4 Barbara Road



20211801
4 Barbara Road



20211801
4 Barbara Road



Back of garden to bungalow

**20211801
4 Barbara Road**



**Left back corner of garden to right corner Of
bungalow**

**20211801
4 Barbara Road**




Right corner of bungalow to left back corner of
Garden

20211801
4 Barbara Road




Bungalow to back of garden

**20211801
4 Barbara Road**

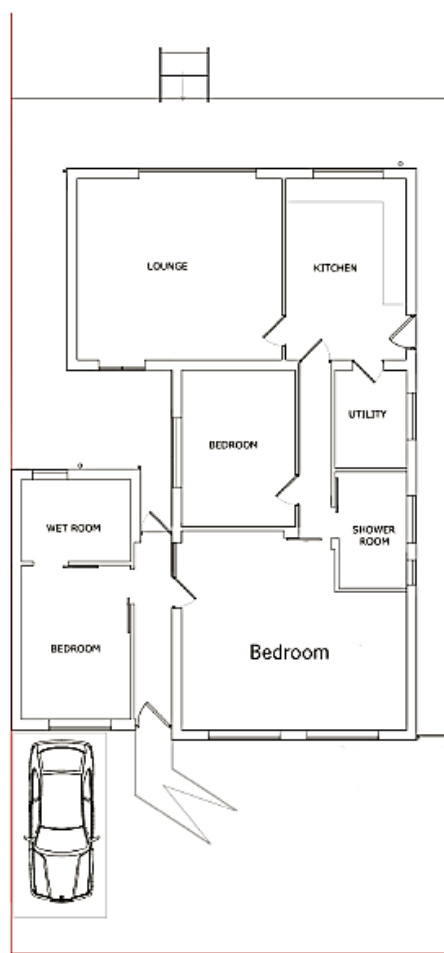


Existing layout

20211801
4 Barbara Road Proposed

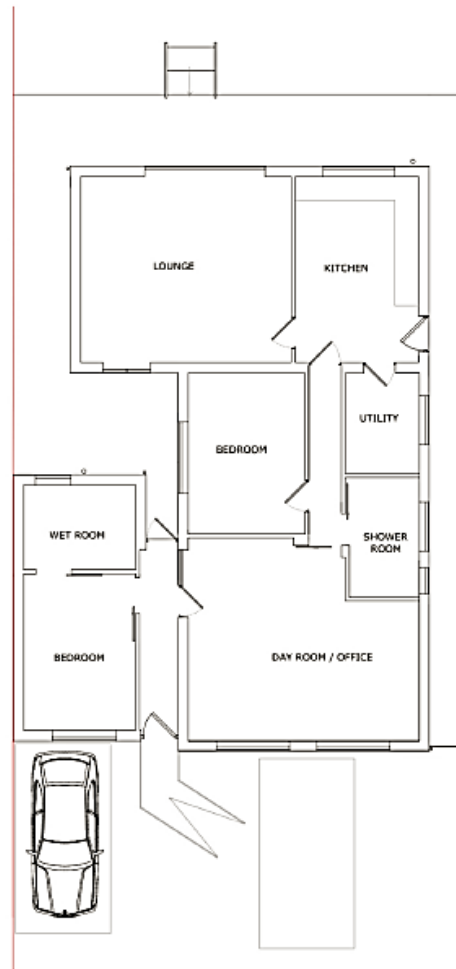


Proposed layout

20211801
4 Barbara Road Proposed

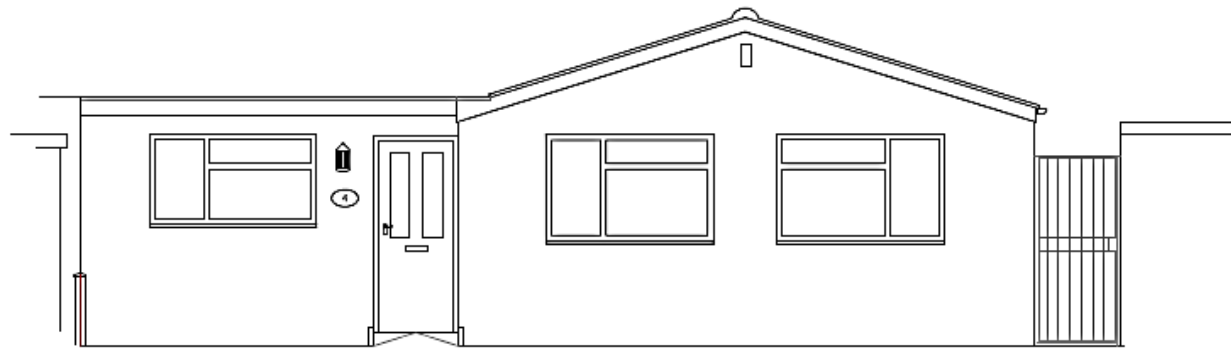



FRONT

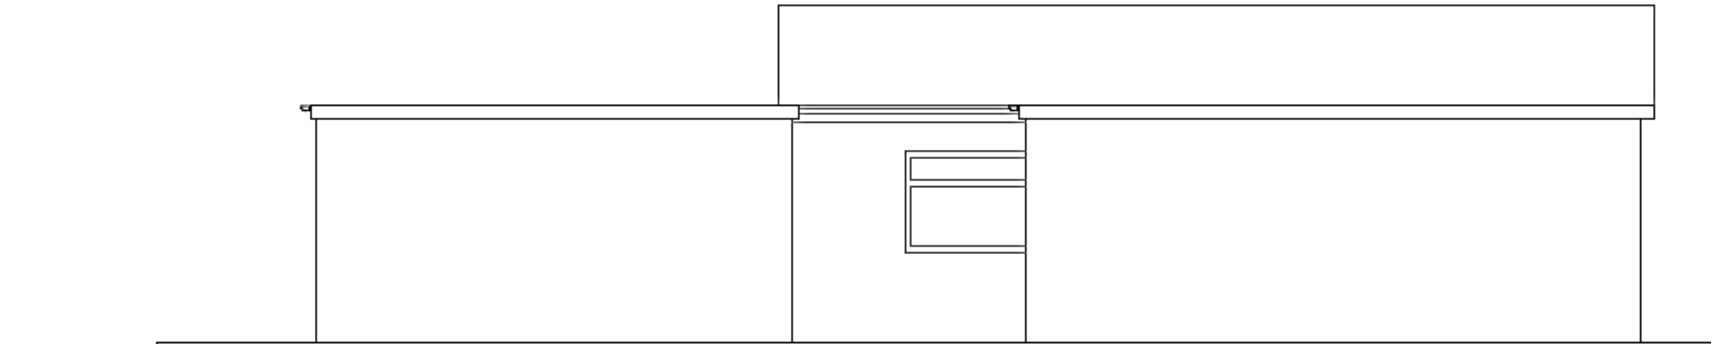

WEST

Existing and proposed

20211801
4 Barbara Road

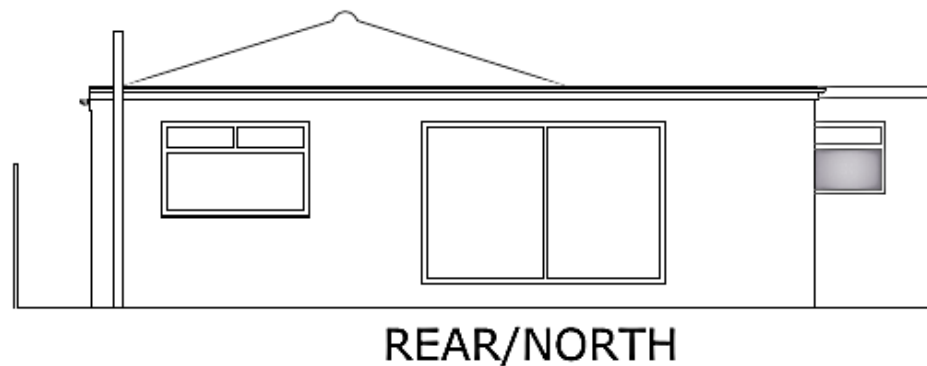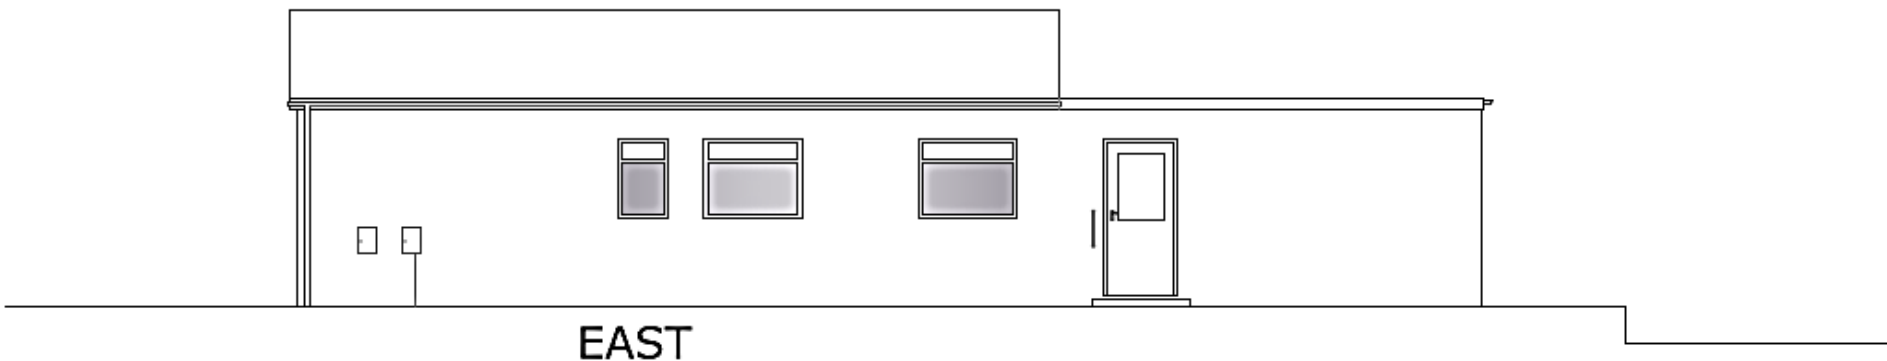

Existing and proposed


**20211801
4 Barbara Road**

St. Saviour's Church, St. Saviour's Road

20212348

5th January 2022



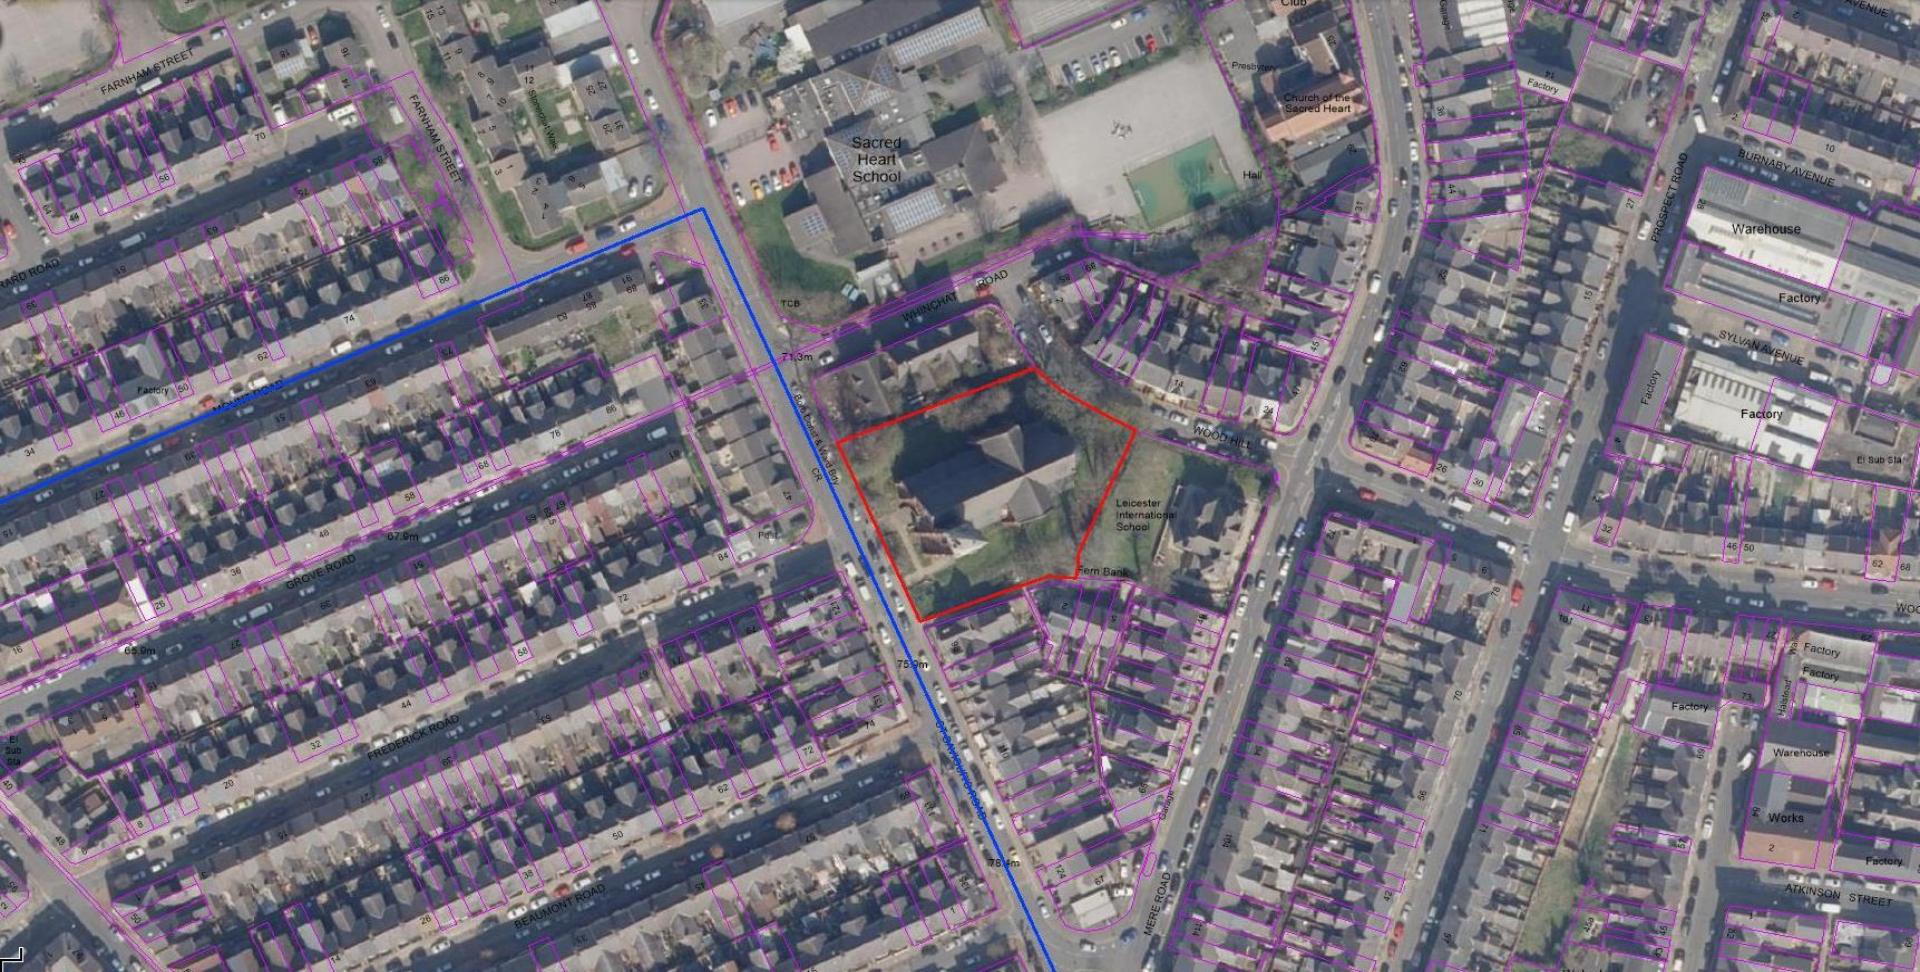

[CLICK - 3D VIEW](#)

20212348

St. Saviour's Church, St. Saviour's Road



20212348

St. Saviour's Church, view from St. Saviour's Road



20212348

St. Saviour's Church, view from St. Saviour's Road



20212348

St. Saviour's Church, view from St. Saviour's Road



20212348

St. Saviour's Church gates, view from St. Saviour's Road



20212348

St. Saviour's Church, view from Wood Hill



20212348

St. Saviour's Church, view from Wood Hill



20212348

St. Saviour's Church gates, view from Wood Hill

304890

304880

304870

304860

304850

ENTRANCE GATE
INCREASED TO
24 M

CYCLE SHELTER


BB STORE

3 nos TPO to be
extinguished

WOOD HILL

St Saviour's Church


ST 16

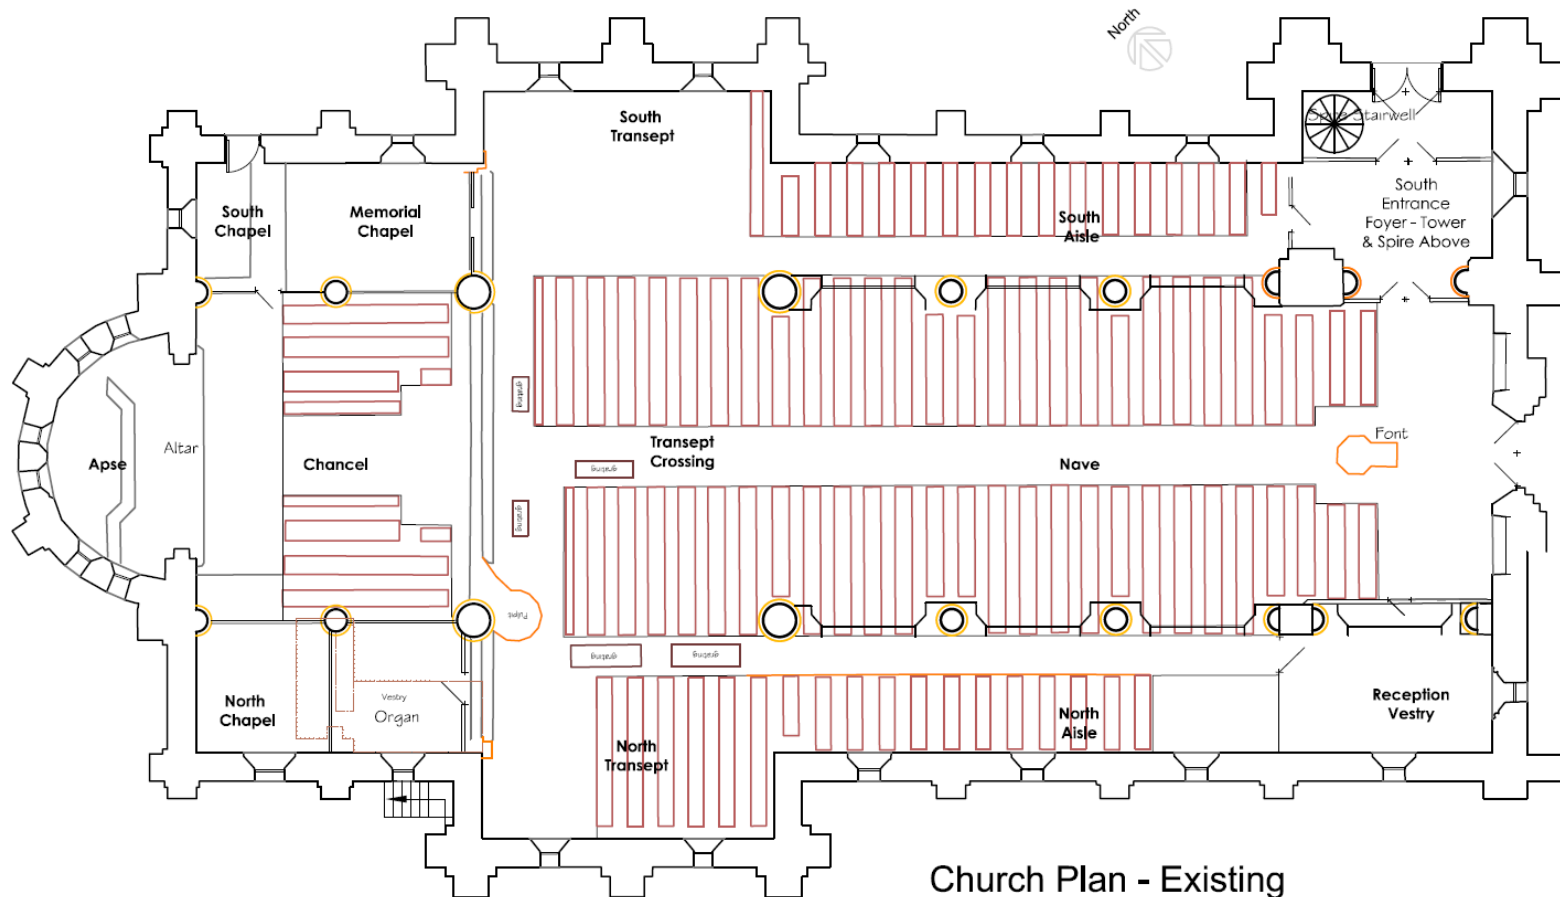

Church Plan - Existing

20212348



St. Saviour's Church, St. Saviour's Road – Existing internal plan

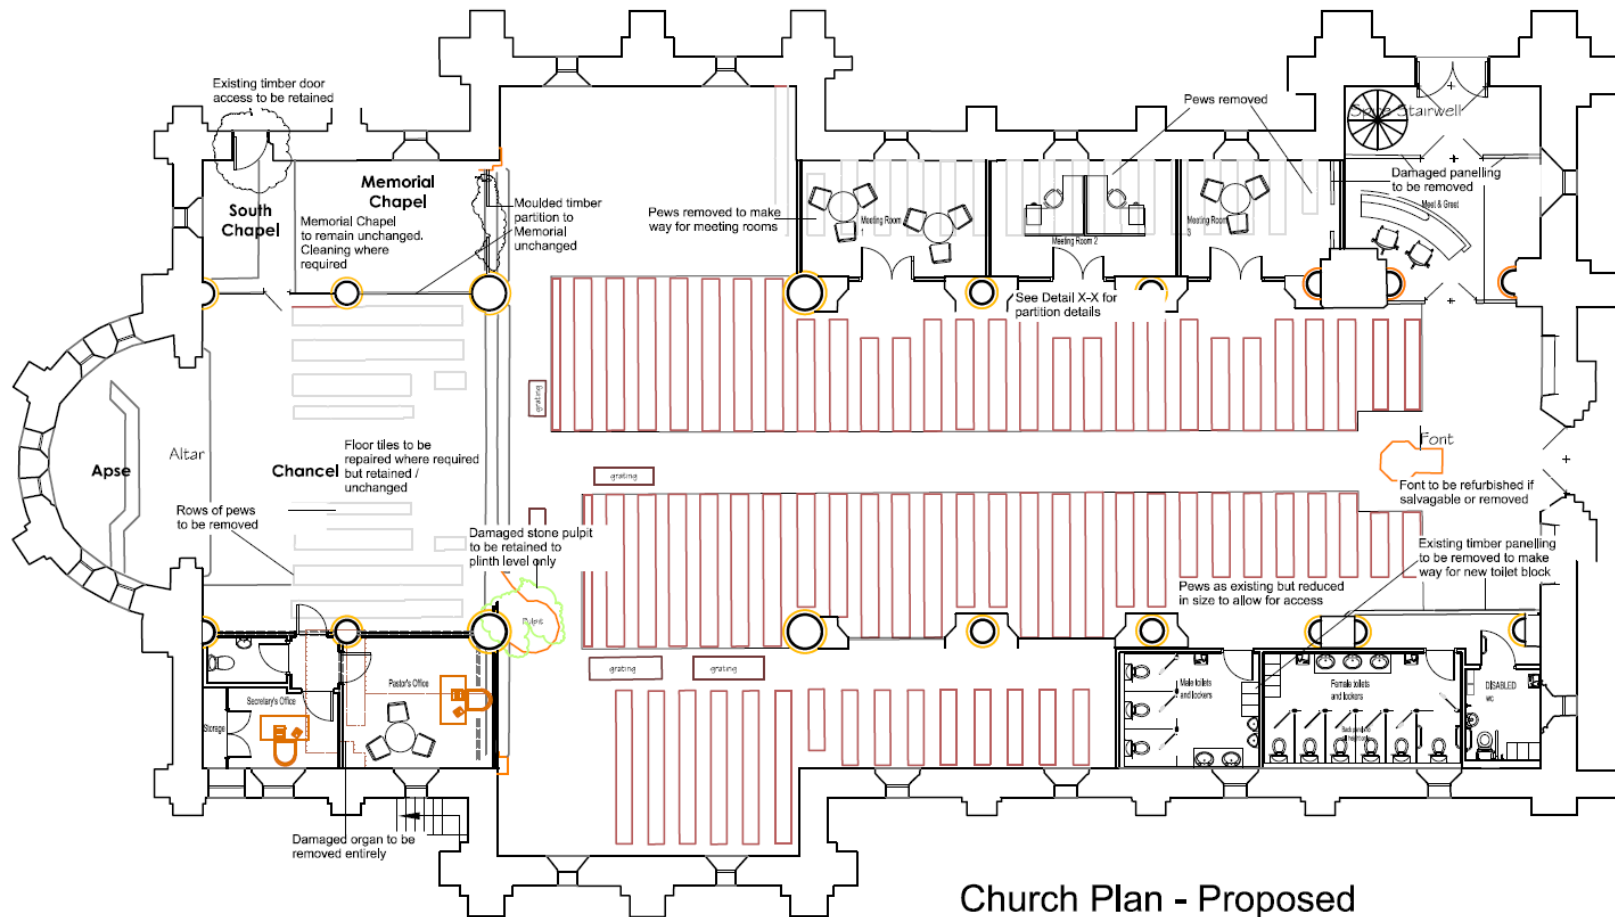

Church Plan - Proposed

20212348

St. Saviour's Church, St. Saviour's Road – proposed internal plan

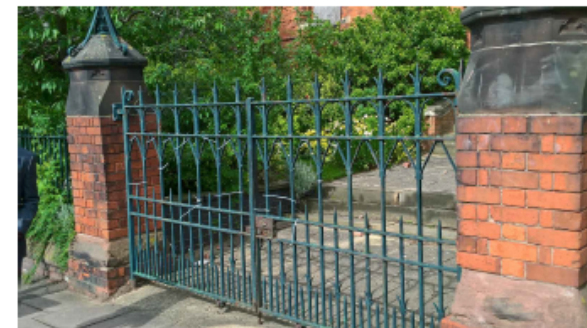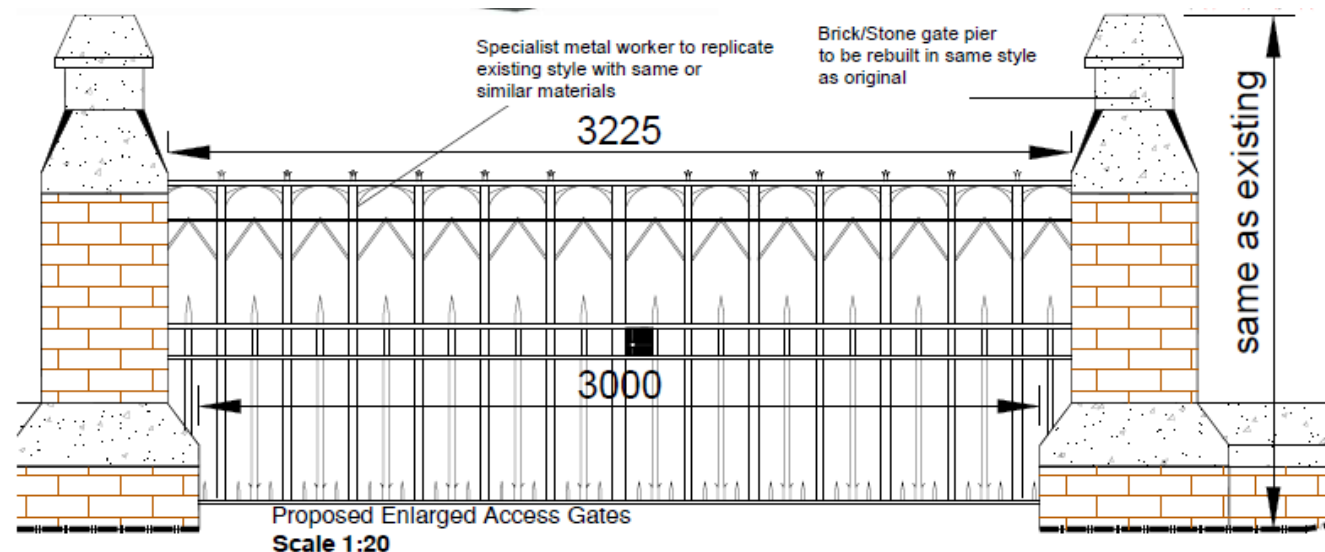


Existing Gate to be widened
Scale: NTS

20212348

St. Saviour's Church, St. Saviour's Road – proposed gates



Existing Gate to be widened
Scale: NTS

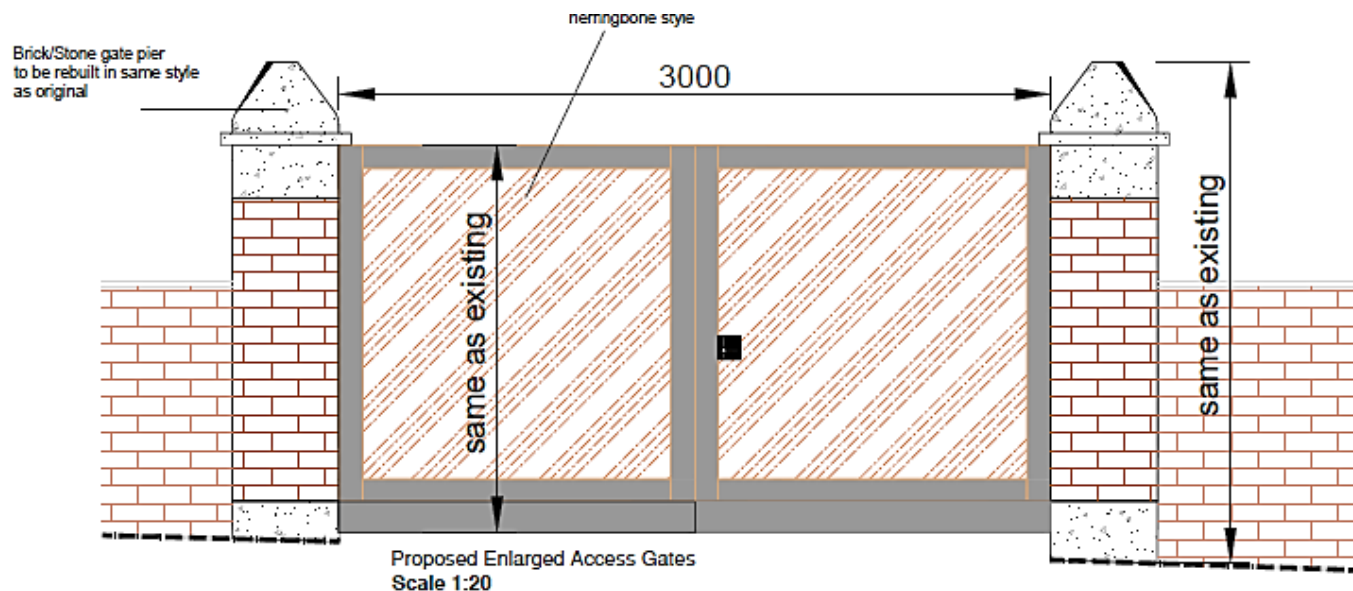

Revisions	Date	Drawn	Check

Client
CITY OF FAVOUR (RCCG)
LEICESTER

Architecture
Management Consultancy
Sustainability

PETER JOEL ASSOCIATES

Project
ST. SAVIOUR CHURCH
LISTED BUILDING APPLICATION
PROPOSALS


Location
141 TIA
Fax 0115 260 1825
design@peterjoelassociates.com

Drawing Title PROPOSED GATE DETAILS WOOD HILL ELEVATION	Scale 1:20	Drawn 17-05-04	Check 17-05-04
---	---------------	-------------------	-------------------

20212348

St. Saviour's Church, Wood Hill – proposed gates

**Proposed new Article 4 Direction for
Conversion of Dwelling-Houses
(Class C3) to
small Houses in Multiple
Occupation (Class C4) –
Consultation Report**

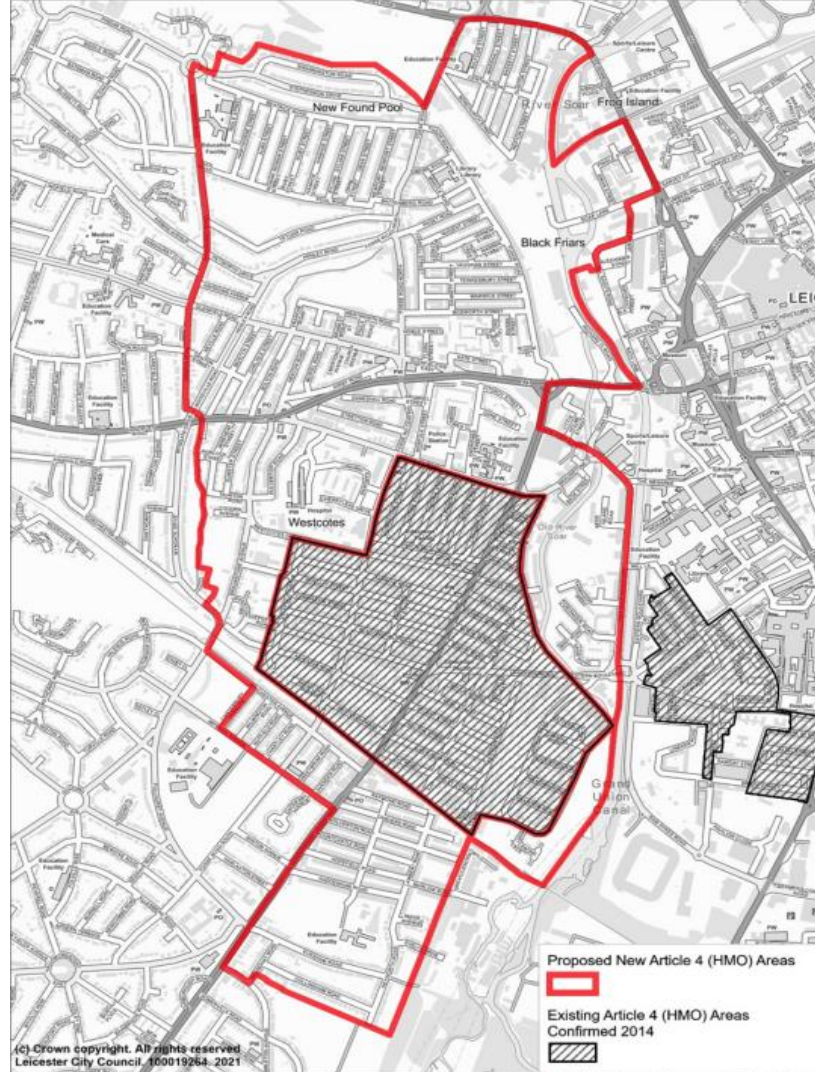

Proposed New Article 4 (HMO) Areas



Existing Article 4 (HMO) Areas
Confirmed 2014

