

- NOTES:**
1. ALL DIMENSION ARE IN METRES UNLESS OTHERWISE STATED.
 2. THE CONTRACTOR IS TO MAINTAIN ACCESS TO ALL PROPERTIES AND BUSINESSES AT ALL TIMES. ALL REMAINING STREET FURNITURE AND TREES TO BE PROTECTED DURING WORKS.
 3. UTILITY COVERS TO BE TAKEN UP PRIOR TO RAISING / LOWERING.
 4. EXISTING KERBS THAT ARE IDENTIFIED ON SITE AS CHIPPED OR CRACKED SHALL BE REPLACED BEWARE OF UNDERGROUND SERVICES. THE CONTRACTOR SHALL ENSURE THAT ALL STATUTORY UNDERTAKERS' APPARATUS IS PROPERLY LOCATED AND CLEARLY MARKED ON SITE.
 5. FOR SURVEY LEGEND REFER TO TOPO DWG

- LEGEND:**
- PROJECT BOUNDARY
 - EXTENT OF WORKS
 - ROAD MARKING
 - PROPOSED KERB
 - EXISTING FEATURES
 - POTENTIAL RETAINING WALL
 - PROPOSED TACTILE PAVING
 - PROPOSED FOOTWAY
 - PROPOSED ISLAND
 - EXISTING BUS BAY
 - EXISTING LANDSCAPE AREA TO BE RETAINED
 - PROPOSED SHARED FOOTWAY AND CYCLE WAY

Rev	Date	Description	HGS	CBR	IW
P01	10JAN18	ISSUED FOR COMMENT			

Leicester City Council
 Planning, Development & Transportation

ARCADIS Design & Consultancy
 Registered office:
 Arcadis House
 34 York Way
 London
 N1 9AB

TITLE:
 LEICESTER NORTH WEST
 GENERAL ARRANGEMENT DRAWING
 SHEET 1 OF 2


Designed	M. NEERUKATTU	Signed		Date	10JAN18
Drawn	H.G. SHOBHA	Signed		Date	10JAN18
Checked	CB. RAPOLE	Signed		Date	10JAN18
Approved	I. WARAICH	Signed		Date	10JAN18
Scale:	1:500	Datum:			
Original Size:	A1	Grid:			
Suitability Code:	-	Project Number:	10015661		

Suitability Description:
PRELIMINARY DESIGN

Drawing Number:	10015661-ARC-00-010-DR-C-0001	Revision:	P01
-----------------	-------------------------------	-----------	-----



This map is based upon Ordnance Survey material with the permission of Ordnance Survey on behalf of the Controller of Her Majesty's Stationery Office © Crown copyright. Unauthorised reproduction infringes Crown copyright and may lead to prosecution or civil proceedings. Leicester City Council Licence 100019264 2017.

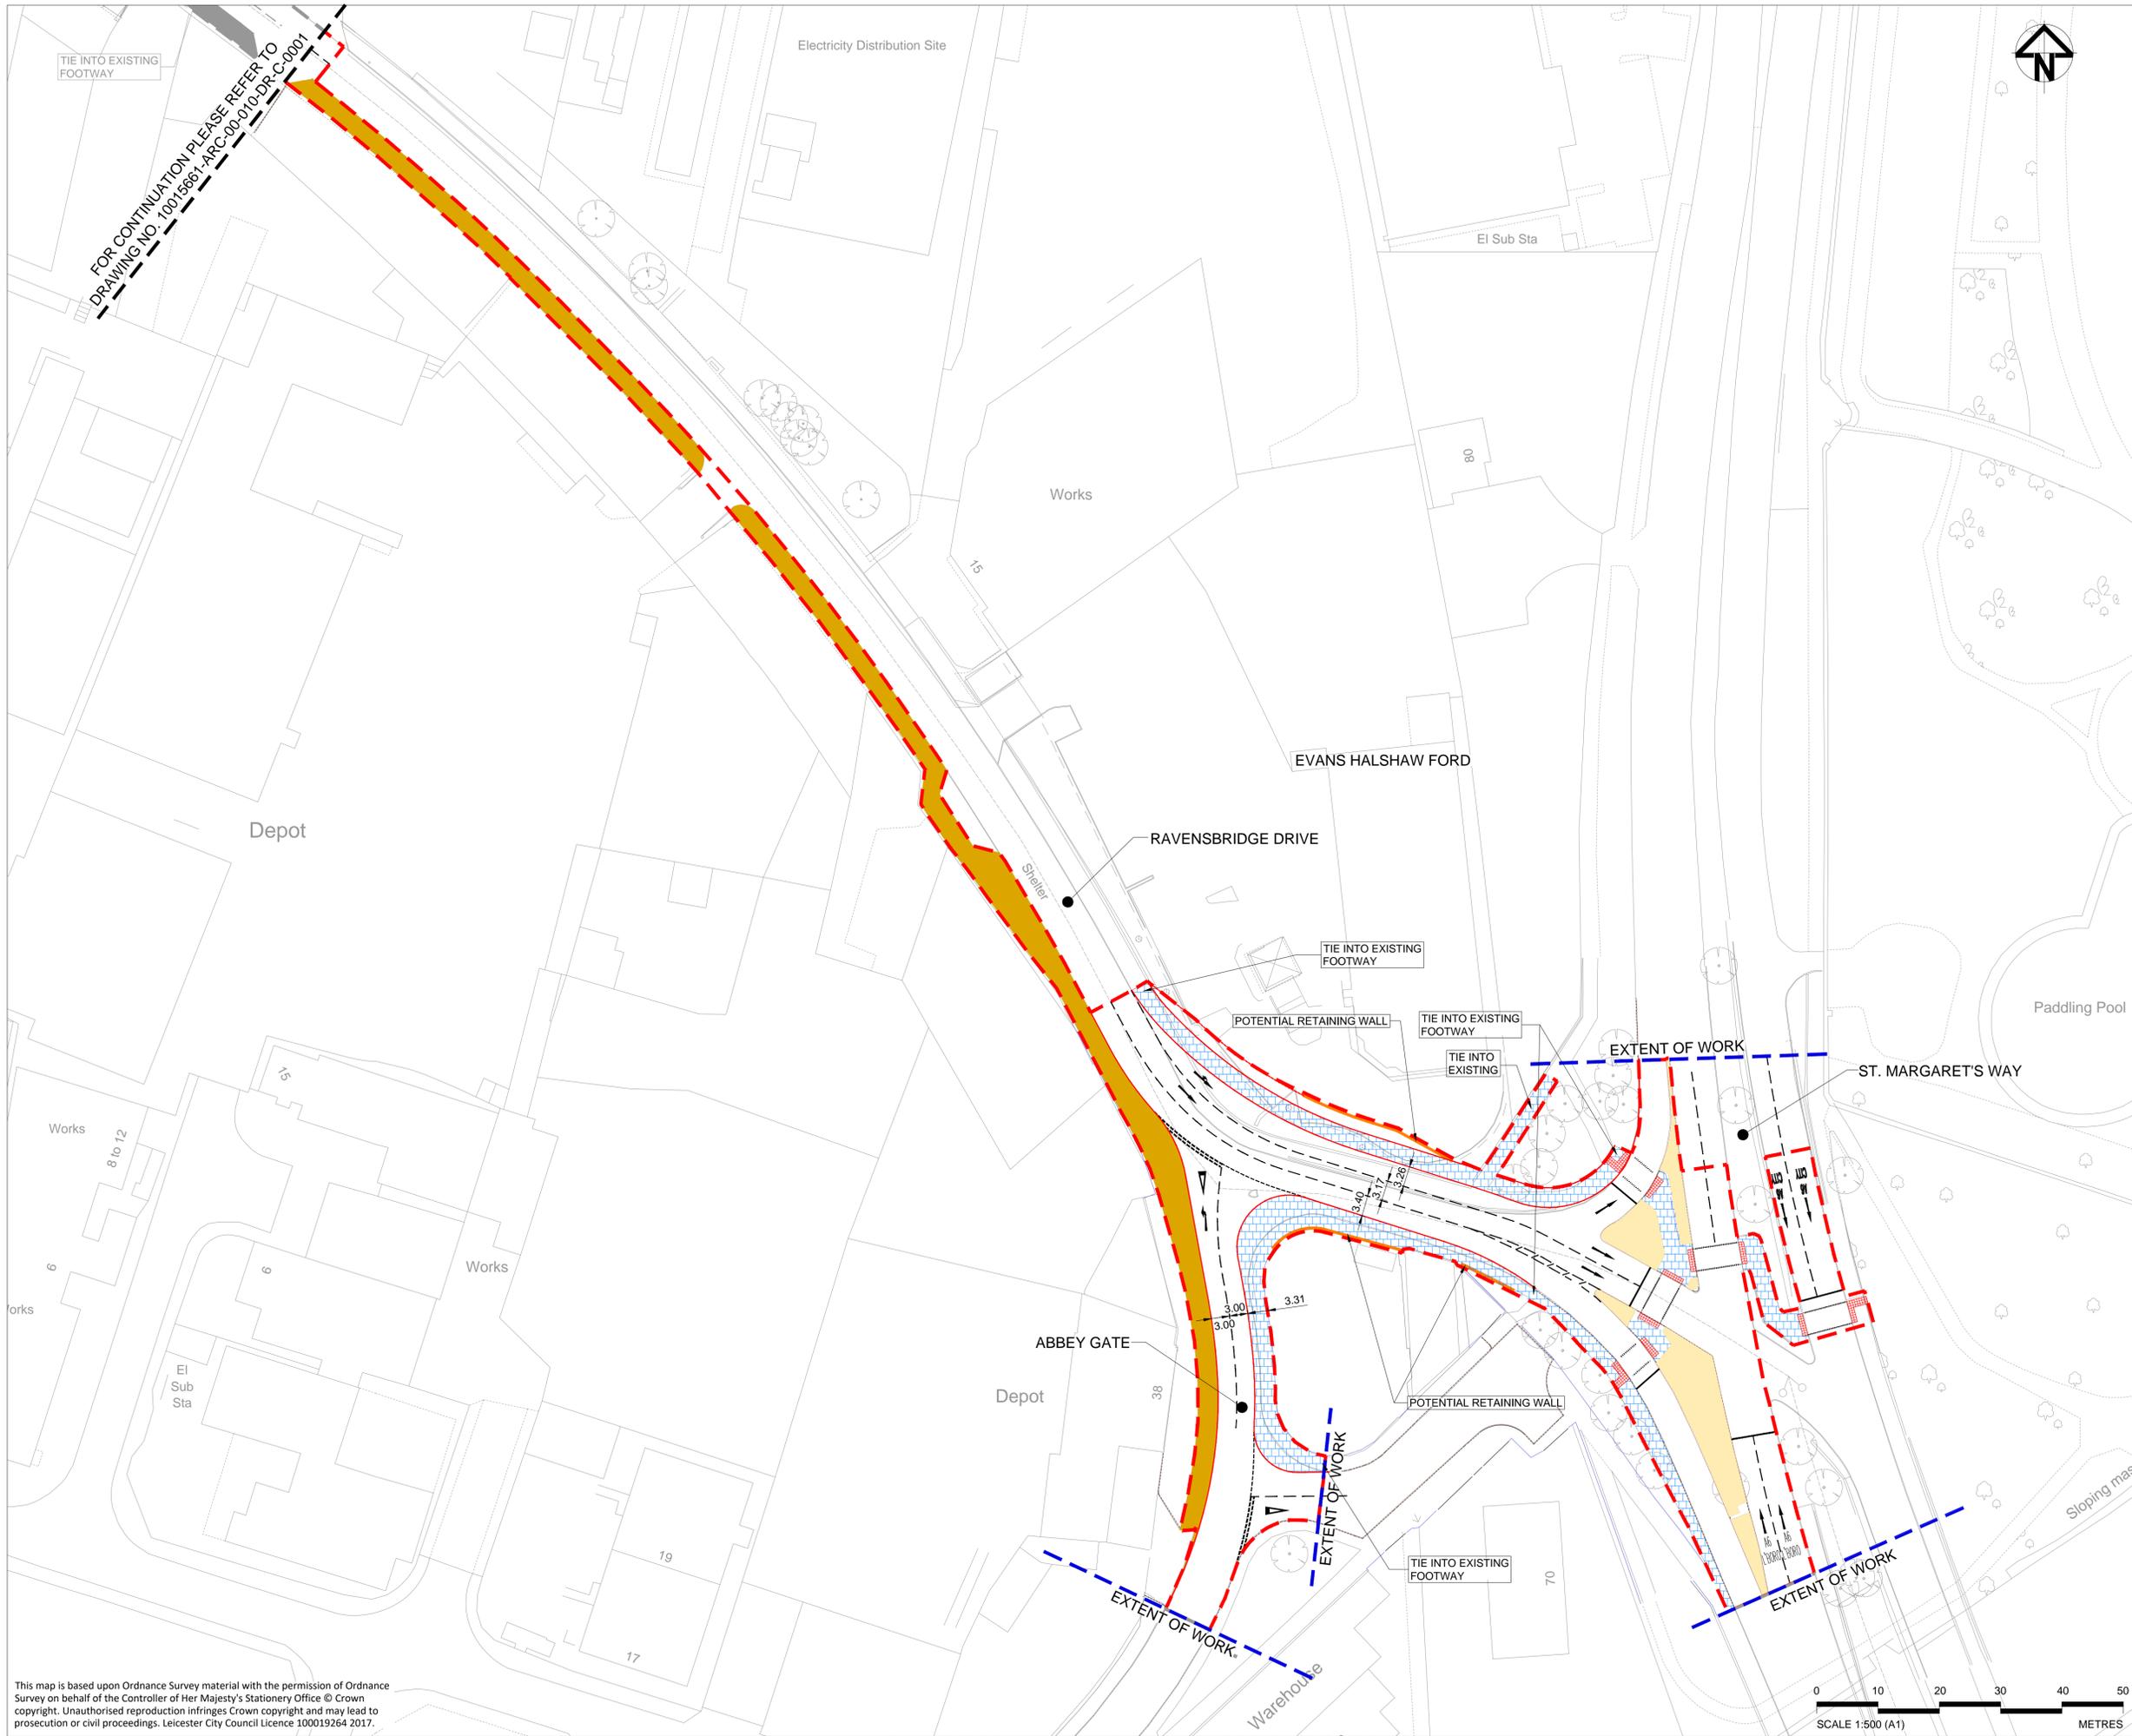

- NOTES:**
1. ALL DIMENSION ARE IN METERS UNLESS OTHERWISE STATED.
 2. THE CONTRACTOR IS TO MAINTAIN ACCESS TO ALL PROPERTIES AND BUSINESSES AT ALL TIMES. ALL REMAINING STREET FURNITURE AND TREES TO BE PROTECTED DURING WORKS.
 3. UTILITY COVERS TO BE TAKEN UP PRIOR TO RAISING / LOWERING.
 4. EXISTING KERBS THAT ARE IDENTIFIED ON SITE AS CHIPPED OR CRACKED SHALL BE REPLACED BEWARE OF UNDERGROUND SERVICES. THE CONTRACTOR SHALL ENSURE THAT ALL STATUTORY UNDERTAKERS' APPARATUS IS PROPERLY LOCATED AND CLEARLY MARKED ON SITE
 5. FOR SURVEY LEGEND REFER TO TOPO DWG

- LEGEND:**
- PROJECT BOUNDARY
 - EXTENT OF WORKS
 - ROAD MARKING
 - PROPOSED KERB
 - EXISTING FEATURES
 - POTENTIAL RETAINING WALL
 - ▨ PROPOSED TACTILE PAVING
 - ▨ PROPOSED FOOTWAY
 - ▨ PROPOSED ISLAND
 - ▨ EXISTING BUS BAY
 - ▨ EXISTING LANDSCAPE AREA TO BE RETAINED
 - ▨ PROPOSED SHARED FOOTWAY AND CYCLE WAY

Rev	Date	Description	HGS	CBR	IW
P01	10JAN18	ISSUED FOR COMMENT			

Leicester City Council
 Planning, Development & Transportation

ARCADIS Design & Consultancy for national and local assets

Registered office:
 Arcadis House
 34 York Way
 London
 N1 9AB

TITLE:
 LEICESTER NORTH WEST
 GENERAL ARRANGEMENT DRAWING
 SHEET 2 OF 2

Designed	M. NEERUKATTU	Signed		Date	09JAN18
Drawn	H.G. SHOBHA	Signed		Date	10JAN18
Checked	CB. RAPOLE	Signed		Date	10JAN18
Approved	I. WARAICH	Signed		Date	10JAN18
Scale:	1:500	Datum:			
Original Size:	A1	Grid:			
Suitability Code:	-	Project Number:	10015661		

PRELIMINARY DESIGN

Drawing Number: 10015661-ARC-00-010-DR-C-0002
 Revision: P01

This map is based upon Ordnance Survey material with the permission of Ordnance Survey on behalf of the Controller of Her Majesty's Stationery Office © Crown copyright. Unauthorised reproduction infringes Crown copyright and may lead to prosecution or civil proceedings. Leicester City Council Licence 100019264 2017.