

**Application for a premises licence to be granted
under the Licensing Act 2003**

PLEASE READ THE FOLLOWING INSTRUCTIONS FIRST

Before completing this form please read the guidance notes at the end of the form. If you are completing this form by hand please write legibly in block capitals. In all cases ensure that your answers are inside the boxes and written in black ink. Use additional sheets if necessary.

You may wish to keep a copy of the completed form for your records.

I LP 1153 LTD
(Insert name(s) of applicant)

apply for a premises licence under section 17 of the Licensing Act 2003 for the premises described in Part 1 below (the premises) and I/we are making this application to you as the relevant licensing authority in accordance with section 12 of the Licensing Act 2003

Part 1 – Premises details

Postal address of premises or, if none, ordnance survey map reference or description			
40 Green Lane Road			
Post town	Leicester	Postcode	LE5 3TH

Telephone number at premises (if any)	N/A
Non-domestic rateable value of premises	£ 5,300

Part 2 - Applicant details

Please state whether you are applying for a premises licence as appropriate Please tick as appropriate

- | | |
|--|-----------------------------|
| a) an individual or individuals * | please complete section (A) |
| b) a person other than an individual * | |
| i as a limited company/limited liability partnership | please complete section (B) |
| ii as a partnership (other than limited liability) | please complete section (B) |
| iii as an unincorporated association or | please complete section (B) |

- iv other (for example a statutory corporation) please complete section (B)
- c) a recognised club please complete section (B)
- d) a charity please complete section (B)
- e) the proprietor of an educational establishment please complete section (B)
- f) a health service body please complete section (B)
- g) a person who is registered under Part 2 of the Care Standards Act 2000 (c14) in respect of an independent hospital in Wales please complete section (B)
- ga) a person who is registered under Chapter 2 of Part 1 of the Health and Social Care Act 2008 (within the meaning of that Part) in an independent hospital in England please complete section (B)
- h) the chief officer of police of a police force in England and Wales please complete section (B)

* If you are applying as a person described in (a) or (b) please confirm (by ticking yes to one box below):

I am carrying on or proposing to carry on a business which involves the use of the premises for licensable activities; or

I am making the application pursuant to a statutory function or

a function discharged by virtue of Her Majesty's prerogative

(A) INDIVIDUAL APPLICANTS (fill in as applicable) N/A

Mr	Mrs	Miss	Ms	Other Title (for example, Rev)	
Surname			First names		
Date of birth or over		I am 18 years old		Please tick yes	
Nationality					
Current residential address if different from premises address					
Post town				Postcode	
Daytime contact telephone number					
E-mail address (optional)					

SECOND INDIVIDUAL APPLICANT (if applicable) N/A

Mr	Mrs	Miss	Ms	Other Title (for example, Rev)	
Surname			First names		
Date of birth or over		I am 18 years old		Please tick yes	
Nationality					
Current postal address if different from premises address					
Post town				Postcode	
Daytime contact telephone number					
E-mail address (optional)					

(B) OTHER APPLICANTS

Please provide name and registered address of applicant in full. Where appropriate please give any registered number. In the case of a partnership or other joint venture (other than a body corporate), please give the name and address of each party concerned.

Name LP 1153 LTD (company number:11343064)
Address 40 Green Lane Road Leicester LE5 3TH
Description of applicant (for example, partnership, company, unincorporated association etc.) Company
Telephone number [REDACTED]
E-mail [REDACTED]

Part 3 Operating Schedule

When do you want the premises licence to start?

DD	MM	YYYY
1	0	0
1	2	0
1	9	

If you wish the licence to be valid only for a limited period, when do you want it to end?

DD	MM	YYYY

Please give a general description of the premises (please read guidance note 1)

The premises is located on 40 GREEN LANE ROAD, LEICESTER, LE5 3TH. Situated on the ground floor of Piccadilly Cinema of above stated address.

Business operates as a convenience and off licence.

Proposing to sell and consume alcohol on the premises.

We practice and promote all licensing objectives.

If 5,000 or more people are expected to attend the premises at any one time, please state the number expected to attend.

N/A

What licensable activities do you intend to carry on from the premises?

(please see sections 1 and 14 and Schedules 1 and 2 to the Licensing Act 2003)

Provision of regulated entertainment (please read guidance note 2)

Please tick all that apply

- a) plays (if ticking yes, fill in box A)
- b) films (if ticking yes, fill in box B)
- c) indoor sporting events (if ticking yes, fill in box C)
- d) boxing or wrestling entertainment (if ticking yes, fill in box D)
- e) live music (if ticking yes, fill in box E)
- f) recorded music (if ticking yes, fill in box F)
- g) performances of dance (if ticking yes, fill in box G)
- h) anything of a similar description to that falling within (e), (f) or (g) (if ticking yes, fill in box H)

Provision of late night refreshment (if ticking yes, fill in box I)

Supply of alcohol (if ticking yes, fill in box J)

In all cases complete boxes K, L and M

A N/A

Plays Standard days and timings (please read guidance note 7)			<u>Will the performance of a play take place indoors or outdoors or both – please tick</u> (please read guidance note 3)	Indoors	
Day	Start	Finish		Outdoors	
				Both	
Mon			<u>Please give further details here</u> (please read guidance note 4)		
Tue					
Wed			<u>State any seasonal variations for performing plays</u> (please read guidance note 5)		
Thur					
Fri			<u>Non standard timings. Where you intend to use the premises for the performance of plays at different times to those listed in the column on the left, please list</u> (please read guidance note 6)		
Sat					
Sun					

B N/A

Films Standard days and timings (please read guidance note 7)			Will the exhibition of films take place indoors or outdoors or both – please tick (please read guidance note 3)	Indoors	
				Outdoors	
Day	Start	Finish		Both	
Mon				Please give further details here (please read guidance note 4)	
Tue					
Wed			State any seasonal variations for the exhibition of films (please read guidance note 5)		
Thur					
Fri			Non standard timings. Where you intend to use the premises for the exhibition of films at different times to those listed in the column on the left, please list (please read guidance note 6)		
Sat					
Sun					

C N/A

Indoor sporting events Standard days and timings (please read guidance note 7)			<u>Please give further details</u> (please read guidance note 4)
Day	Start	Finish	
Mon			
Tue			
Wed			
Thur			<u>State any seasonal variations for indoor sporting events</u> (please read guidance note 5)
Fri			
Sat			
Sun			
			<u>Non standard timings. Where you intend to use the premises for indoor sporting events at different times to those listed in the column on the left, please list</u> (please read guidance note 6)

D N/A

Boxing or wrestling entertainments Standard days and timings (please read guidance note 7)			<u>Will the boxing or wrestling entertainment take place indoors or outdoors or both – please tick</u> (please read guidance note 3)	Indoors	
Day	Start	Finish		Outdoors	
Mon				<u>Please give further details here</u> (please read guidance note 4)	Both
Tue					
Wed			<u>State any seasonal variations for boxing or wrestling entertainment</u> (please read guidance note 5)		
Thur					
Fri			<u>Non standard timings. Where you intend to use the premises for boxing or wrestling entertainment at different times to those listed in the column on the left, please list</u> (please read guidance note 6)		
Sat					
Sun					

E N/A

Live music Standard days and timings (please read guidance note 7)			<u>Will the performance of live music take place indoors or outdoors or both – please tick</u> (please read guidance note 3)	Indoors				
				Outdoors				
				Both				
Day	Start	Finish	<u>Please give further details here</u> (please read guidance note 4)					
Mon								
Tue								
Wed						<u>State any seasonal variations for the performance of live music</u> (please read guidance note 5)		
Thur								
Fri						<u>Non standard timings. Where you intend to use the premises for the performance of live music at different times to those listed in the column on the left, please list</u> (please read guidance note 6)		
Sat								
Sun								

F N/A

Recorded music Standard days and timings (please read guidance note 7)			<u>Will the playing of recorded music take place indoors or outdoors or both – please tick</u> (please read guidance note 3)	Indoors	
				Outdoors	
Day	Start	Finish		Both	
Mon				<u>Please give further details here</u> (please read guidance note 4)	
Tue					
Wed			<u>State any seasonal variations for the playing of recorded music</u> (please read guidance note 5)		
Thur					
Fri			<u>Non standard timings. Where you intend to use the premises for the playing of recorded music at different times to those listed in the column on the left, please list</u> (please read guidance note 6)		
Sat					
Sun					

G N/A

Performances of dance Standard days and timings (please read guidance note 7)			Will the performance of dance take place indoors or outdoors or both – please tick (please read guidance note 3)	Indoors	
Day	Start	Finish		Outdoors	
				Both	
Mon			Please give further details here (please read guidance note 4)		
Tue					
Wed			State any seasonal variations for the performance of dance (please read guidance note 5)		
Thur					
Fri			Non standard timings. Where you intend to use the premises for the performance of dance at different times to those listed in the column on the left, please list (please read guidance note 6)		
Sat					
Sun					

H N/A

Anything of a similar description to that falling within (e), (f) or (g) Standard days and timings (please read guidance note 7)			Please give a description of the type of entertainment you will be providing		
Day	Start	Finish	<u>Will this entertainment take place indoors or outdoors or both – please tick</u> (please read guidance note 3)	Indoors	
Mon				Outdoors	
				Both	
Tue			<u>Please give further details here</u> (please read guidance note 4)		
Wed					
Thur			<u>State any seasonal variations for entertainment of a similar description to that falling within (e), (f) or (g)</u> (please read guidance note 5)		
Fri					
Sat			<u>Non standard timings. Where you intend to use the premises for the entertainment of a similar description to that falling within (e), (f) or (g) at different times to those listed in the column on the left, please list</u> (please read guidance note 6)		
Sun					




I N/A

Late night refreshment Standard days and timings (please read guidance note 7)			Will the provision of late night refreshment take place indoors or outdoors or both – please tick (please read guidance note 3)	Indoors	
Day	Start	Finish		Outdoors	
Mon			<u>Please give further details here</u> (please read guidance note 4)	Both	
Tue					
Wed			<u>State any seasonal variations for the provision of late night refreshment</u> (please read guidance note 5)		
Thur					
Fri			<u>Non standard timings. Where you intend to use the premises for the provision of late night refreshment at different times, to those listed in the column on the left, please list</u> (please read guidance note 6)		
Sat					
Sun					

J

Supply of alcohol Standard days and timings (please read guidance note 7)			Will the supply of alcohol be for consumption – please tick (please read guidance note 8)	On the premises	
Day	Start	Finis h		Off the premises	
				Both	X
Mon	06:00	23:59	State any seasonal variations for the supply of alcohol (please read guidance note 5) N/A		
Tue	06:00	23:59			
Wed	06:00	23:59			
Thur	06:00	23:59	Non standard timings. Where you intend to use the premises for the supply of alcohol at different times to those listed in the column on the left, please list (please read guidance note 6) N/A		
Fri	06:00	23:59			
Sat	06:00	23:59			
Sun	06:00	23:59			

State the name and details of the individual whom you wish to specify on the licence as designated premises supervisor (Please see declaration about the entitlement to work in the checklist at the end of the form):

Name Parbat Sisodiya	
Date of birth	
Address	
	
Postcode	

Personal licence number (if known) LEIPRS3367
Issuing licensing authority (if known) LEICESTER CITY COUNCIL

K

Please highlight any adult entertainment or services, activities, other entertainment or matters ancillary to the use of the premises that may give rise to concern in respect of children (please read guidance note 9).

N/A

L

Hours premises are open to the public Standard days and timings (please read guidance note 7)			State any seasonal variations (please read guidance note 5) N/A
Day	Start	Finish	
Mon	06:00	23:59	
Tue	06:00	23:59	
Wed	06:00	23:59	
Thur	06:00	23:59	Non standard timings. Where you intend the premises to be open to the public at different times from those listed in the column on the left, please list (please read guidance note 6)

Fri	06:00	23:59	N/A
Sat	06:00	23:59	
Sun	06:00	23:59	

M Describe the steps you intend to take to promote the four licensing objectives:

a) General – all four licensing objectives (b, c, d and e) (please read guidance note 10)

TO PROMOTE ALL FOUR LICENSING OBJECTIVES WE WILL KEEP:

Strong management controls and effective training of all staff so that they are aware of the premises licence and the requirements to meet the four licensing objectives with particular attention to:

- No selling of alcohol to underage people
- No drunk and disorderly behaviour on the premises area
- Vigilance in preventing the use and sale of illegal drugs at the retail area
- No violent and anti-social behaviour
- No any harm to children
 - Operating Schedule providing the hours of operation and licensable activities during those hours.
 - Designated premises supervisor confirmed it is obligated to be in day-to-day control of the premises, to provide good training for staff on the Licensing Act (Training Record), to make or authorize each sale
 - Clear "Challenge 25" information to prevent the supply of alcohol to under-age drinkers.
 - CCTV system installed with recording option available
 - Roller metal exterior window shutter is fixed to ensure that shop front is safe and secure at all times

As licensed premises we know that it is necessary to carry out our functions or operate their businesses with a purpose of promoting these objectives. We promise to support these objectives through their operating schedules and other measures (including staff training and qualifications, policies, and strategic partnerships with other agencies).

- Strict management control will be applied at all times and licensing objectives will be adhered to by all staff.
- Staff will operate strict protocols to ensure safe practice.
- Challenge 25 poster displayed on the premises, refusal register will be used to record refused sale for persons not able to prove their age.
- 'it is illegal to sell tobacco products to anyone under the age of 18' will be displayed in the premises.
- Drinks served on the premises will be in a securely closed container (beer can) and plastic glass.
- Staff have completed training course covering conflict management.

b) The prevention of crime and disorder

- Given the nature of the premises, I do not consider crime and disorder will be an issue. However, I and all staff will not allow disorderly conduct and will take reasonable and appropriate steps to defuse any such situation on the premises.
- Recordable CCTV System is installed to monitor entrances, exits, and other parts of the premises in order to address the prevention of crime objective.
- A clear and legible notice on the premises indicating the normal hours under the terms of the premises licence during which licensable activities are permitted.
- Clear and conspicuous notices warning of potential criminal activity, such as theft, that may target customers will be displayed.
- Not selling of alcohol to drunk or intoxicated customers.
- Custom will not be sought by means of personal solicitation outside or in the vicinity of the premises.
- Prevention and vigilance in illegal drug use at the premises.
- Staff will be well trained in asking customers to use premises in an orderly and respectful manner.

c) Public safety

- Internal and external lighting fixed to promote the public safety objective.
- Well trained staff adherence to environmental health requirements.
- Training and implementation of underage ID checks.

All parts of the premises and all fittings and apparatus therein, door fastenings and notices, lighting, heating, electrical, air condition, sanitary accommodation and other installations, will be maintained at all times in good order and in a safe condition.

The premises will comply with all relevant regulations and requirements required by the Environment Health, Fire safety etc and I will co-operate with any recommendations made by the relevant authorities in that regard.

d) The prevention of public nuisance

- Noise reduction measures to address the public nuisance objective.
- Prominent, clear and legible notices will be displayed at the exit requesting the public to respect the needs of nearby residents and to leave the premises and the area quietly.
- Deliveries of goods necessary for the operation of the business will be carried out at such a time or in such a manner as to prevent nuisance and disturbance to nearby residents.
- The Licensee will ensure that staff who arrive early morning or depart late at night (ex. for unpacking, pricing newly delivered goods) when the business has ceased trading conduct themselves in such a manner to avoid causing disturbance to nearby residents.
- Customers will be asked not to stand around loudly talking in the street outside the premises.
- Customers will not be admitted to premises above opening hours.
- The movement of bins and rubbish outside the premises will be kept to a minimum after 8.00pm. This will help to reduce the levels of noise produced by the premises.
- Any lighting on or outside the premises will be positioned and screened in such a way so as to not cause a disturbance to nearby residents.

e) The protection of children from harm

- "Challenge 25" sign which is a retailing strategy that encourages anyone who is over 18 but looks under 25 to carry acceptable ID (a card bearing the PASS hologram, a photographic driving license or a passport) if they wish to buy alcohol.
- Well trained staff about requirement for persons' identification, age establishment etc.
- Refusals register will be used and kept upon the premises all the time.

Checklist:

Please tick to indicate agreement

- I have made or enclosed payment of the fee. x
- I have enclosed the plan of the premises. x
- I have sent copies of this application and the plan to responsible authorities and others where applicable. x
- I have enclosed the consent form completed by the individual I wish to be designated premises supervisor, if applicable. x
- I understand that I must now advertise my application. x
- I understand that if I do not comply with the above requirements my application will be rejected. x
- x
[Applicable to all individual applicants, including those in a partnership which is not a limited liability partnership, but not companies or limited liability partnerships] I have included documents demonstrating my entitlement to work in the United Kingdom (please read note 15).


IT IS AN OFFENCE, UNDER SECTION 158 OF THE LICENSING ACT 2003, TO MAKE A FALSE STATEMENT IN OR IN CONNECTION WITH THIS APPLICATION. THOSE

WHO MAKE A FALSE STATEMENT MAY BE LIABLE ON SUMMARY CONVICTION TO A FINE OF ANY AMOUNT.

IT IS AN OFFENCE UNDER SECTION 24B OF THE IMMIGRATION ACT 1971 FOR A PERSON TO WORK WHEN THEY KNOW, OR HAVE REASONABLE CAUSE TO BELIEVE, THAT THEY ARE DISQUALIFIED FROM DOING SO BY REASON OF THEIR IMMIGRATION STATUS. THOSE WHO EMPLOY AN ADULT WITHOUT LEAVE OR WHO IS SUBJECT TO CONDITIONS AS TO EMPLOYMENT WILL BE LIABLE TO A CIVIL PENALTY UNDER SECTION 15 OF THE IMMIGRATION, ASYLUM AND NATIONALITY ACT 2006 AND PURSUANT TO SECTION 21 OF THE SAME ACT, WILL BE COMMITTING AN OFFENCE WHERE THEY DO SO IN THE KNOWLEDGE, OR WITH REASONABLE CAUSE TO BELIEVE, THAT THE EMPLOYEE IS DISQUALIFIED.

Part 4 – Signatures (please read guidance note 11)

Signature of applicant or applicant’s solicitor or other duly authorised agent (see guidance note 12). **If signing on behalf of the applicant, please state in what capacity.**

Declaration	<ul style="list-style-type: none"> [Applicable to individual applicants only, including those in a partnership which is not a limited liability partnership] I understand I am not entitled to be issued with a licence if I do not have the entitlement to live and work in the UK (or if I am subject to a condition preventing me from doing work relating to the carrying on of a licensable activity) and that my licence will become invalid if I cease to be entitled to live and work in the UK (please read guidance note 15). The DPS named in this application form is entitled to work in the UK (and is not subject to conditions preventing him or her from doing work relating to a licensable activity) and I have seen a copy of his or her proof of entitlement to work, if appropriate (please see note 15)
Signature	
Date	06/12/18
Capacity	COMPANY DIRECTOR

For joint applications, signature of 2nd applicant or 2nd applicant’s solicitor or other authorised agent (please read guidance note 13). **If signing on behalf of the applicant, please state in what capacity.**

Signature	N/A
Date	

Capacity	
----------	--

Contact name (where not previously given) and postal address for correspondence associated with this application (please read guidance note 14)			
Post town		Postcode	
Telephone number (if any)			
If you would prefer us to correspond with you by e-mail, your e-mail address (optional)			

Notes for Guidance

1. Describe the premises, for example the type of premises, its general situation and layout and any other information which could be relevant to the licensing objectives. Where your application includes off-supplies of alcohol and you intend to provide a place for consumption of these off-supplies, you must include a description of where the place will be and its proximity to the premises.
2. In terms of specific regulated entertainments please note that:
 - Plays: no licence is required for performances between 08:00 and 23.00 on any day, provided that the audience does not exceed 500.
 - Films: no licence is required for 'not-for-profit' film exhibition held in community premises between 08.00 and 23.00 on any day provided that the audience does not exceed 500 and the organiser (a) gets consent to the screening from a person who is responsible for the premises; and (b) ensures that each such screening abides by age classification ratings.
 - Indoor sporting events: no licence is required for performances between 08.00 and 23.00 on any day, provided that the audience does not exceed 1000.
 - Boxing or Wrestling Entertainment: no licence is required for a contest, exhibition or display of Greco-Roman wrestling, or freestyle wrestling between 08.00 and 23.00 on any day, provided that the audience does not exceed 1000. Combined fighting sports – defined as a contest, exhibition or display which combines boxing or wrestling with one or more martial arts – are licensable as a boxing or wrestling entertainment rather than an indoor sporting event.
 - Live music: no licence permission is required for:
 - a performance of unamplified live music between 08.00 and 23.00 on any day, on any premises.
 - a performance of amplified live music between 08.00 and 23.00 on any day on premises authorised to sell alcohol for consumption on those premises, provided that the audience does not exceed 500.
 - a performance of amplified live music between 08.00 and 23.00 on any day, in a workplace that is not licensed to sell alcohol on those premises, provided that the audience does not exceed 500.
 - a performance of amplified live music between 08.00 and 23.00 on any day, in a church hall, village hall, community hall, or other similar community premises, that is not licensed by a premises licence to sell alcohol, provided that (a) the audience does not

Consent of individual to being specified as premises supervisor

I Parbat Sisodiya

[full name of prospective premises supervisor]

of



[home address of prospective premises supervisor]

hereby confirm that I give my consent to be specified as the designated premises supervisor in relation to the application for

40 GREEN LANE ROAD LEICESTER LE5 3TH

APPLICATION FOR A PREMISES LICENCE TO BE GRANTED UNDER THE LICENSING ACT 2003.

[type of application]

by

I Parbat Sisodiya of LP 1153 LTD

[name of applicant]

relating to a premises licence

LEIPRM1728

[number of existing licence, if any]

for

LP 1153 LTD
40 Green Lane Road
Leicester
LE5 3TH

[name and address of premises to which the application relates]

and any premises licence to be granted or varied in respect of this application made by

_____Parbat Sisodiya of LP 1153 LTD

[name of applicant]

concerning the supply of alcohol at

_____LP 1153 LTD
40 Green Lane Road
Leicester
LE5 3TH_____

[name and address of premises to which application relates]

I also confirm that I am entitled to work in the United Kingdom and am applying for, intend to apply for or currently hold a personal licence, details of which I set out below.

Personal licence number

_____LEIPRS3367


[insert personal licence number, if any]

Personal licence issuing authority

_____Leicester City Council

[insert name and address and telephone number of personal licence issuing authority, if any]

Signed

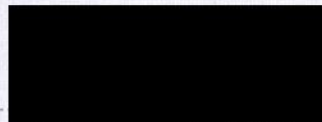

Name (please print)

_____Parbat Sisodiya

Date

_____07/12/18



Partner Authority Scheme

PLEASE NOTE
 1. IT IS THE RESPONSIBILITY OF THE CLIENT TO ENSURE THAT ANY NUMBER RELATING TO THE PARTY WALL ACT ARE IMPLEMENTED AT THE RELEVANT STAGE OF THE PROJECT.
 2. ALL DRAWINGS ARE BASED ON MEASURED SURVEYS ONLY.
 3. PLANS TO BE SCALED FOR PLANNING AND BUILDING CONTROL.
 4. COPYRIGHT REMAINS PROPERTY OF DT DESIGNS LTD. NO COPIES OF DRAWINGS TO BE TAKEN WITHOUT PERMISSION.
 5. THE DRAWING IS FOR INFORMATION ONLY AND IS NOT TO BE USED FOR THE PURPOSES OF OBTAINING BUILDING REGULATIONS UNTIL RELEVANT APPROVALS HAVE BEEN OBTAINED FROM THE LOCAL AUTHORITY.
 6. IT IS THE RESPONSIBILITY OF THE CLIENT TO CHECK THAT THE PLAN DOES NOT CONTRAVENE OR AFFECT GOVERNANCE OR ENFORCEMENT OF ANY APPLICABLE LEGISLATION.
 7. IT IS NOT THE RESPONSIBILITY OF DT DESIGNS LTD TO ADMINISTER ANY AGREEMENTS WITH OTHER FUTURE BODIES IN SEVERAL TREAT.
 8. THE DRAWING IS FOR INFORMATION ONLY AND IS NOT TO BE USED FOR THE PURPOSES OF OBTAINING BUILDING REGULATIONS UNTIL RELEVANT APPROVALS HAVE BEEN OBTAINED FROM THE LOCAL AUTHORITY.
 9. NO RESPONSIBILITY IS ACCEPTED FOR THE PERFORMANCE OF ANY DESIGN OR CONSTRUCTION.

TOTAL SITE AREA	55.00m ²
GROUND FLOOR AREA	51.00m ²

PLANNING APPLICATION
 29/08/2018

PROPOSED PART OF A4 FOR EXISTING A1 SHOP
 AT (UNIT - 2) 40 GREEN LANE ROAD,
 LEICESTER,
 LE5 3TH

CLIENT: MR. L. ODEBRA
 CONTACT NUMBER: 07877163139
 EMAIL: parbat_sisodiya@hotmail.co.uk

SCALE: AS SHOWN @ A3
 PAGE: 1 OF 2


DRAWING NO: 2018/08/277
 DRAWN BY: MD

© Copyright.

CCTV CAMARA

CCTV MONITER

FIRE EXTUNGUSHIER

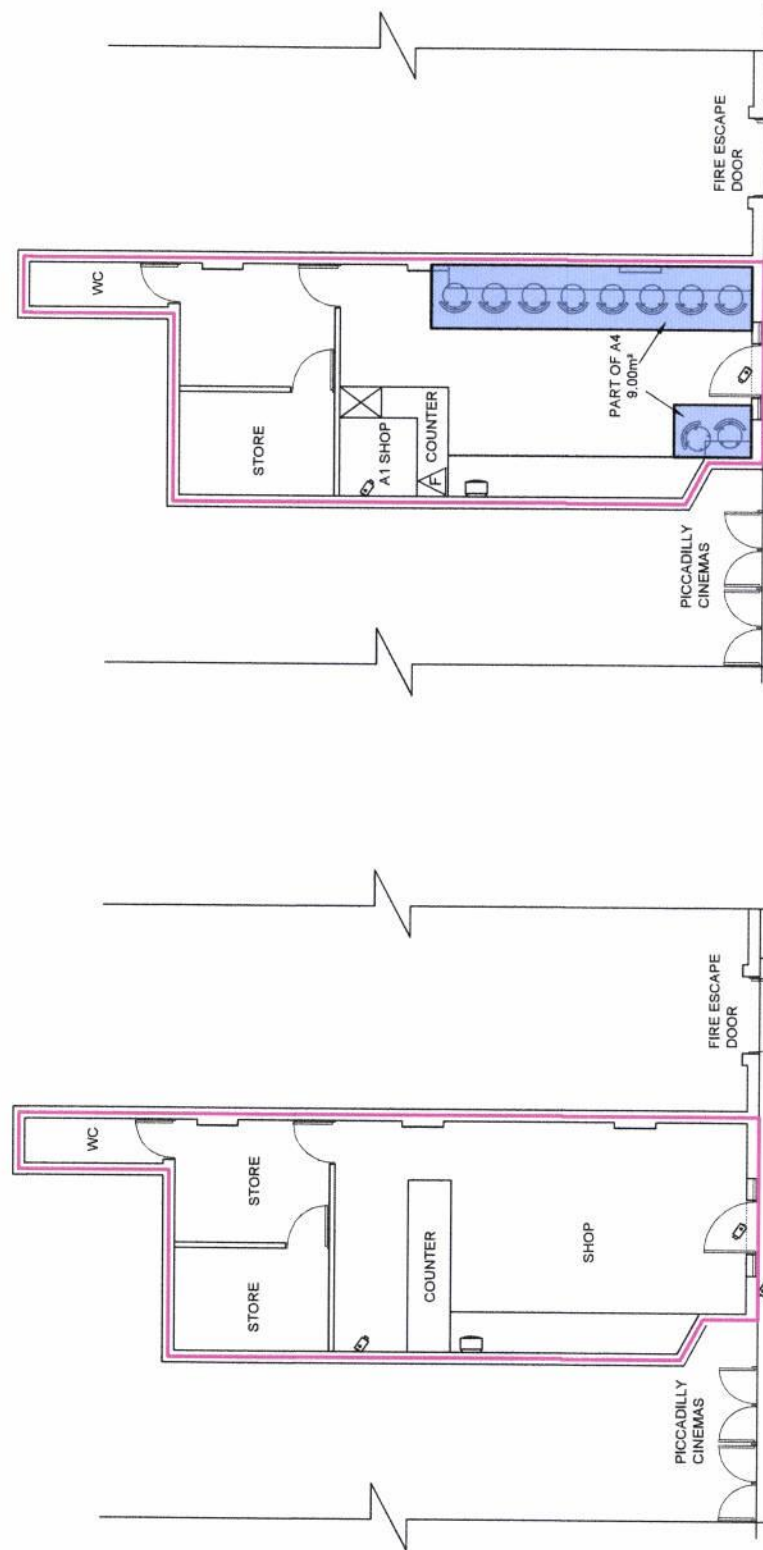

G F EXISTING
 SCALE 1:100

G F PROPOSED
 SCALE 1:100