



APPENDIX 3 - NEW PARKS WAY ROUNDABOUT & DILLON WAY TOUCAN

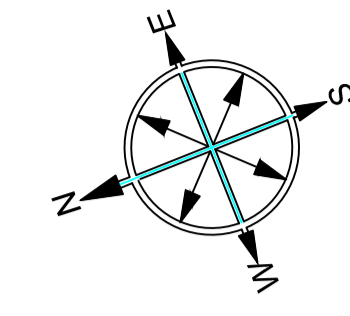

Key

- Proposed Toucan Crossing (Shared Pedestrian and Cycle Crossing)
- Proposed Advanced Cycle Lanes
- Existing Off Road Segregated Cycle Route
- Proposed Off Road Segregated Cycle Route
- Existing Off Road Shared Use Cycle Route
- Proposed Off Road Shared Use Cycle Route
- Improved Footway
- New Kerbline
- Proposed Kerbline alteration
- New lining
- Existing Shrubs
- Proposed New Carriageway
- Proposed New Footway

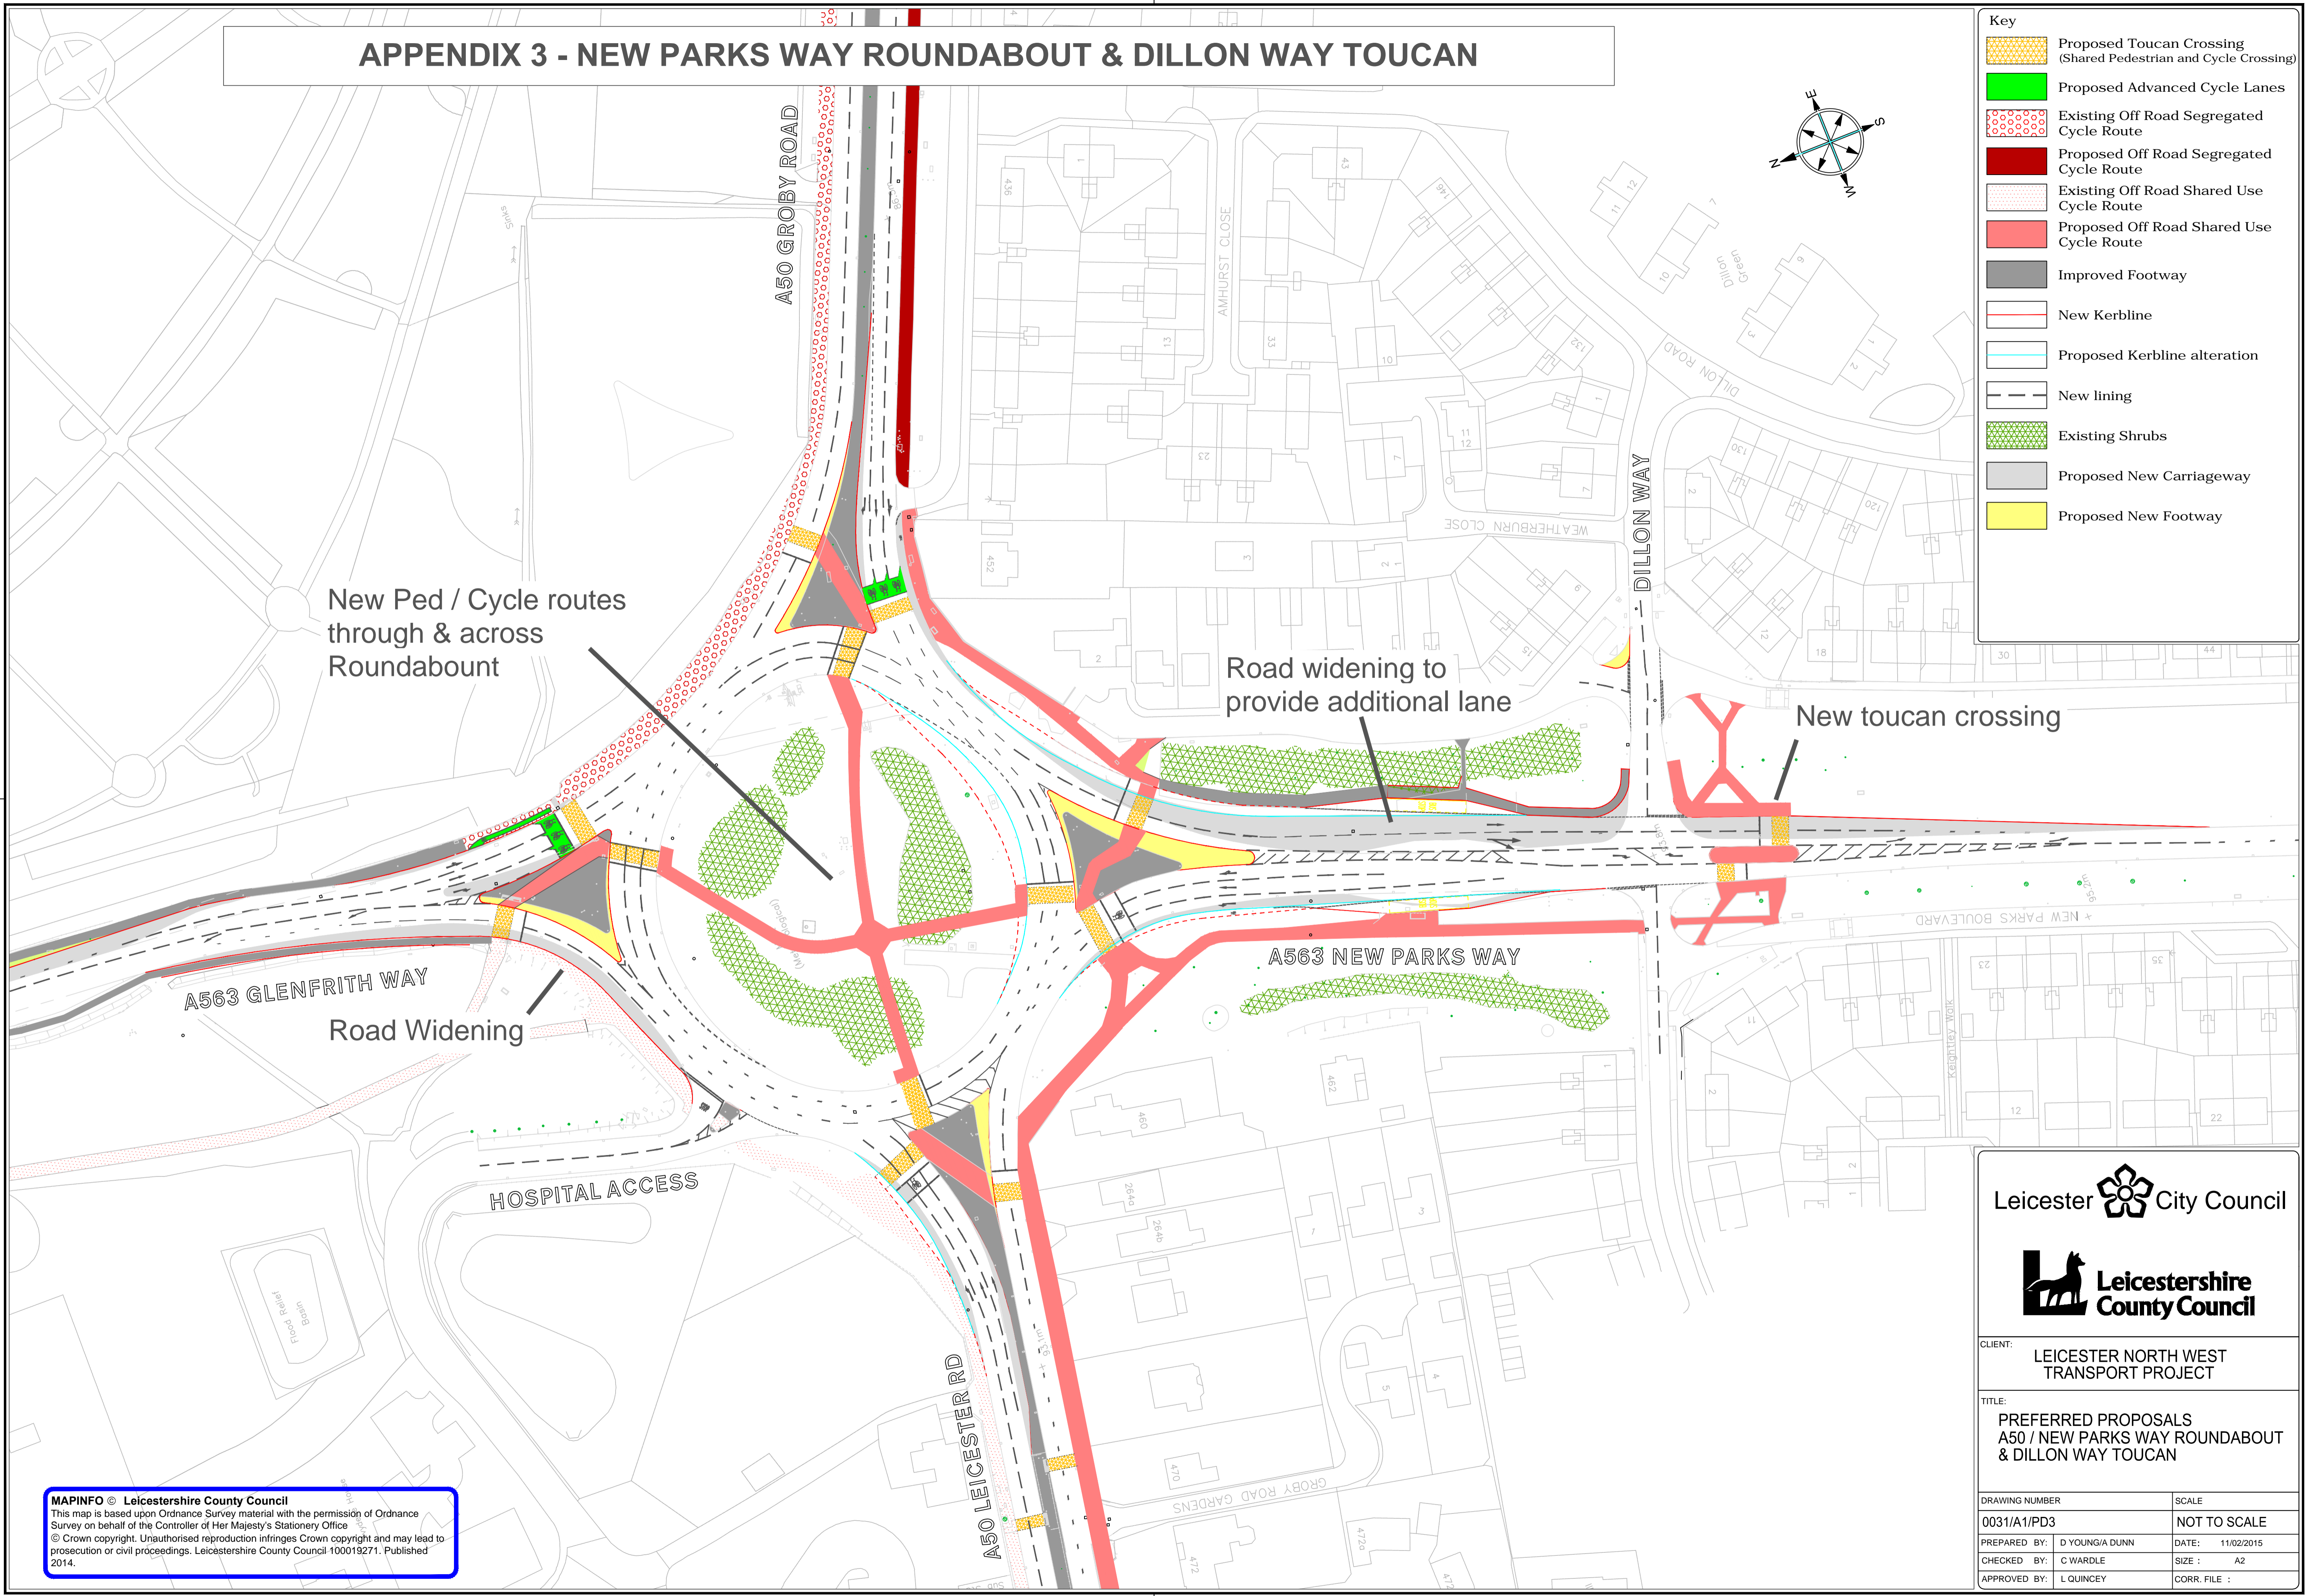

Leicester City Council

Leicestershire County Council

CLIENT: LEICESTER NORTH WEST TRANSPORT PROJECT

TITLE: PREFERRED PROPOSALS A50 / NEW PARKS WAY ROUNDABOUT & DILLON WAY TOUCAN

DRAWING NUMBER	SCALE
0031/A1/PD3	NOT TO SCALE
PREPARED BY: D YOUNG/A DUNN	DATE: 11/02/2015
CHECKED BY: C WARDLE	SIZE: A2
APPROVED BY: L QUINCEY	CORR. FILE:

MAPINFO © Leicestershire County Council
 This map is based upon Ordnance Survey material with the permission of Ordnance Survey on behalf of the Controller of Her Majesty's Stationery Office.
 © Crown copyright. Unauthorised reproduction infringes Crown copyright and may lead to prosecution or civil proceedings. Leicestershire County Council 100019271. Published 2014.

MICROPHONE SCALE 100mm = 10mm INCREMENTS