


LEGEND

- LCC NON-DOMESTIC D.H. CONNECTED BUILDINGS
- LCC DOMESTIC D.H. CONNECTED BUILDINGS
- POTENTIAL LCC, UoL AND HMP BUILDINGS
- POTENTIAL THIRD PARTY CONNECTIONS
- REGENERATION AREAS
- PLANT ROOM
- PRIMARY NETWORK
- - - FUTURE NETWORK
- CESP INDICATED AREAS
- ⊗ POTENTIAL LOCATIONS FOR TEE & VALVE-PIT ARRANGEMENTS
- ST-MATTHEWS PHASE 1
- ALTERNATIVE ST-MATTHEWS LINK

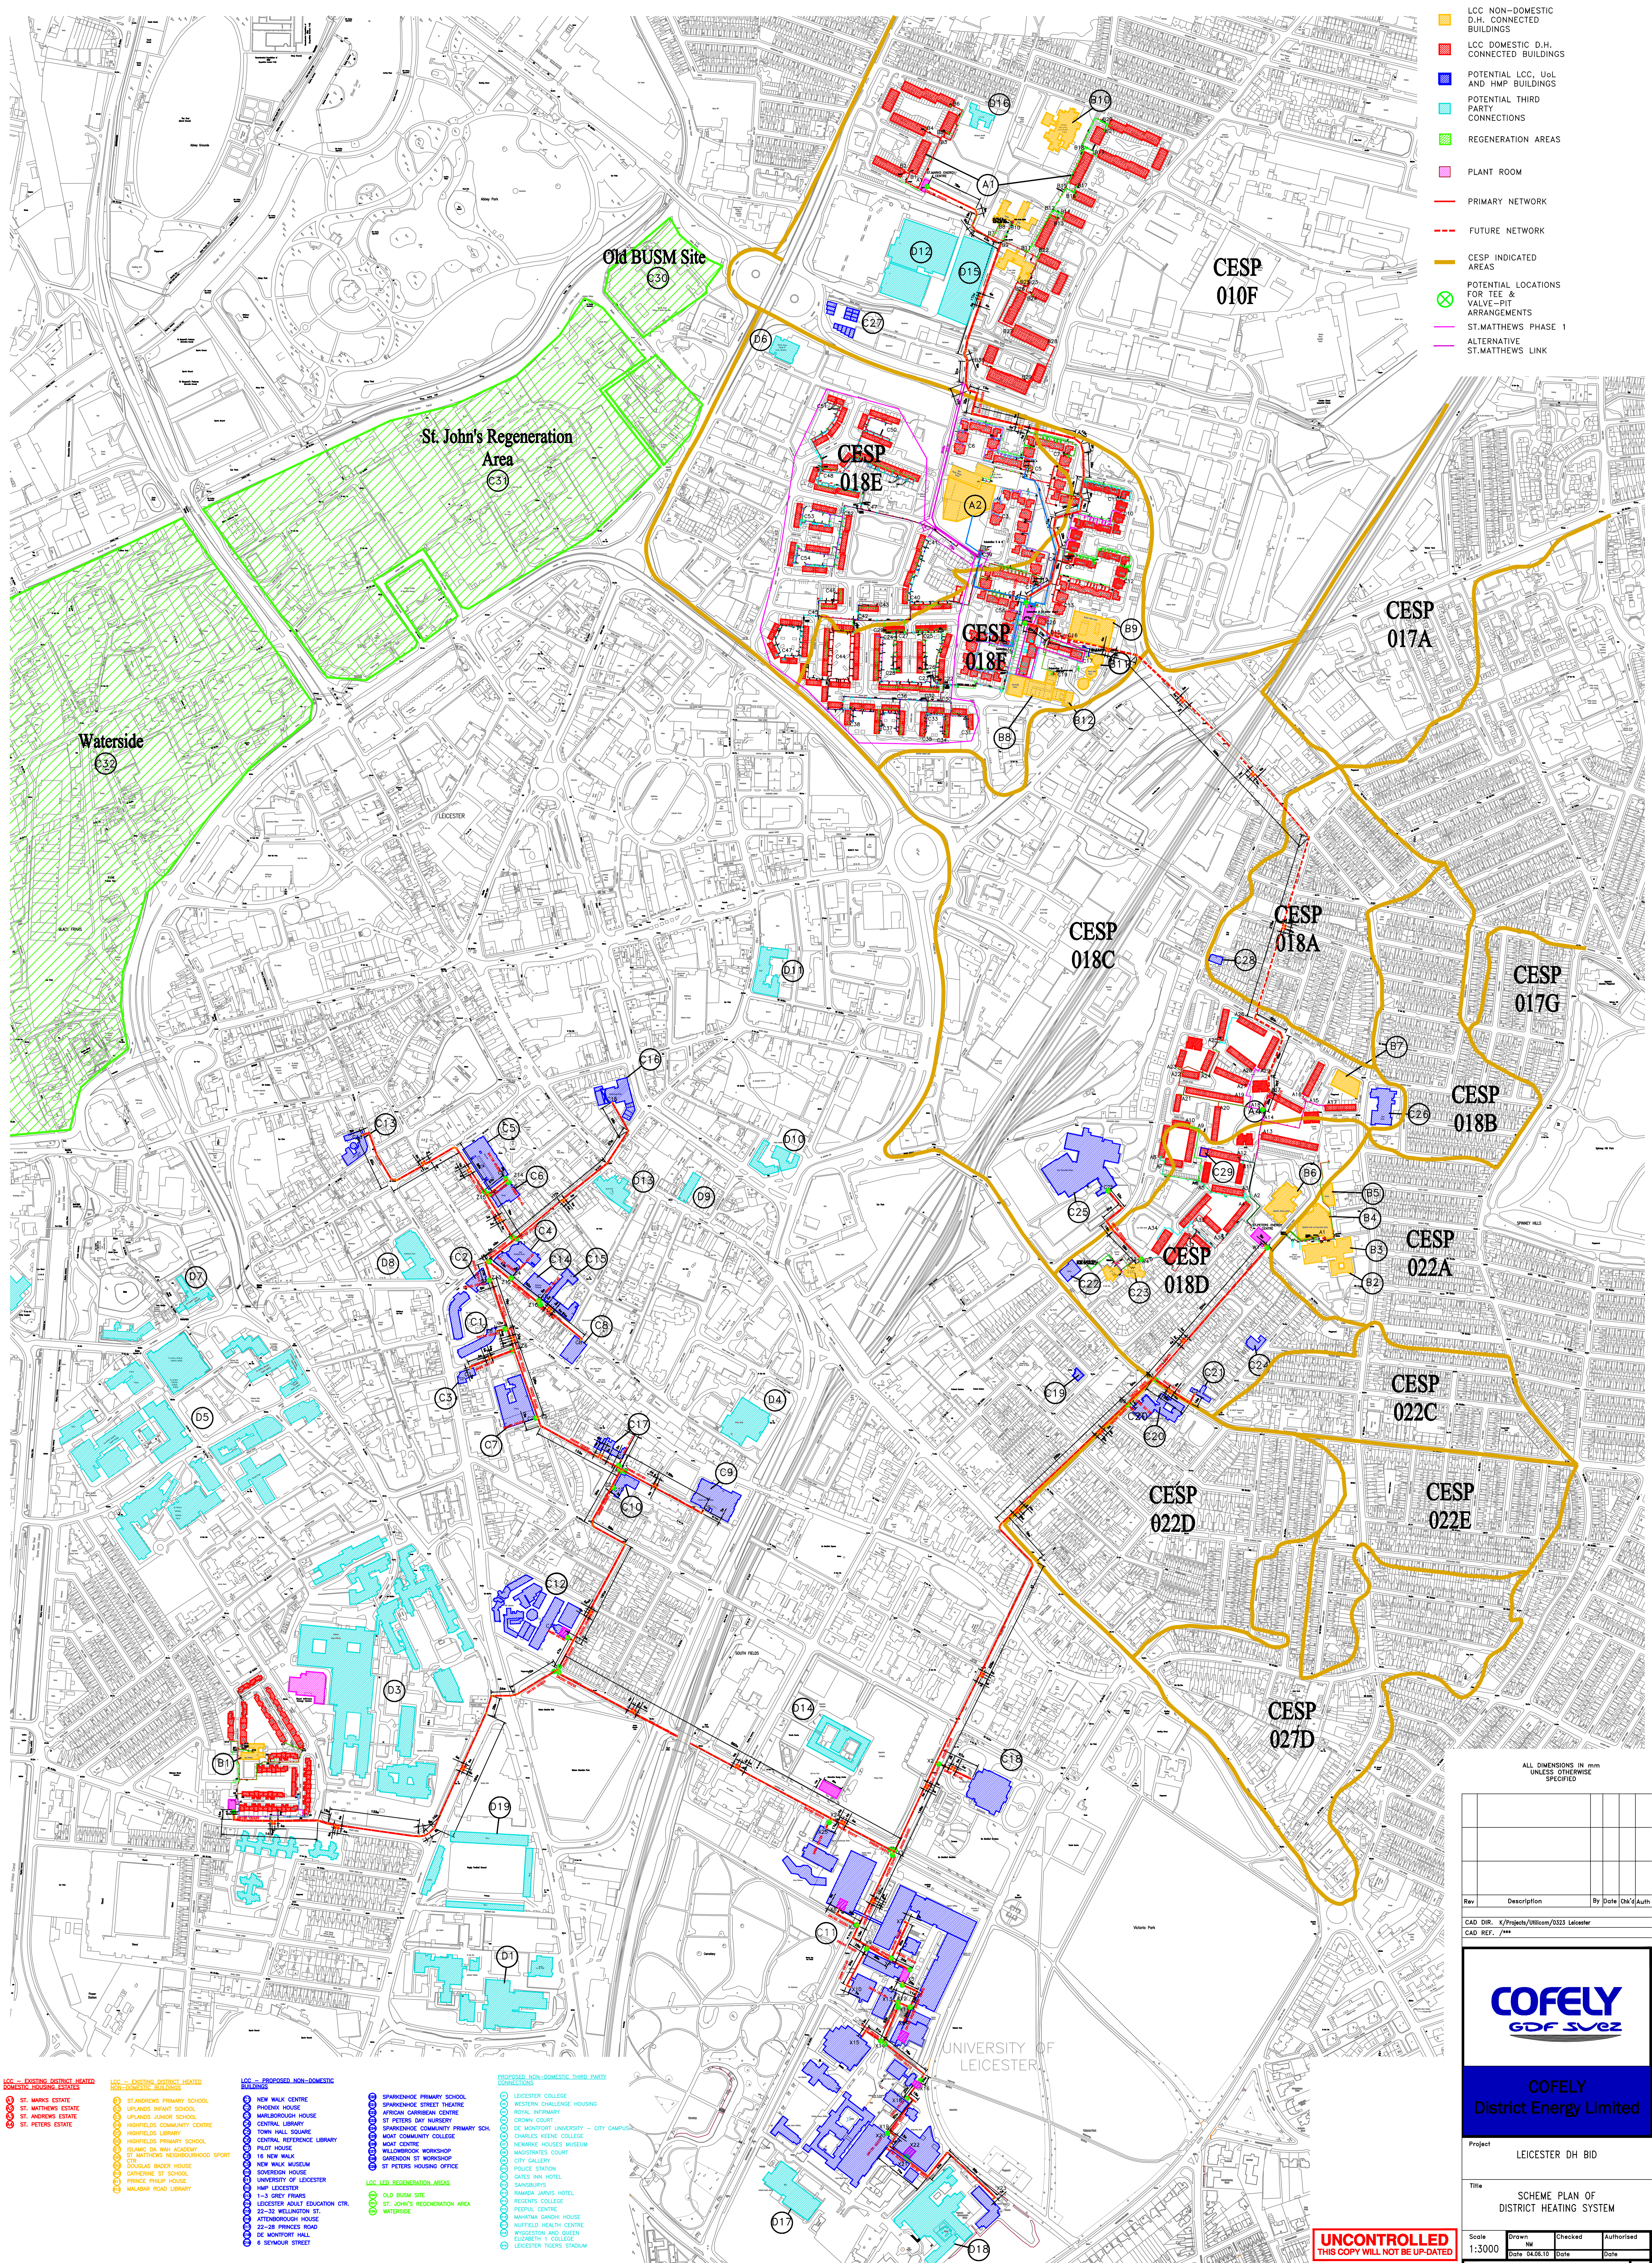

ALL DIMENSIONS IN mm UNLESS OTHERWISE SPECIFIED

Rev	Description	By	Date	Dr	Auth
CAD DIR	K:\Projects\Utilcom\0323 Leicester				
CAD REF	****				

**COFELY**  
GDF SUEZ

**COFELY**  
District Energy Limited

Project: LEICESTER DH BID

Title: SCHEME PLAN OF DISTRICT HEATING SYSTEM

Scale	Drawn	Checked	Authorised
1:3000	HW		
Date	Date	Date	Date
04.06.10			
Drawing Number	0323-GA-01		
Rev.	1		

**UNCONTROLLED**  
THIS COPY WILL NOT BE UP-DATED

- ⊗ EXISTING DISTRICT HEATED DOMESTIC HOUSING ESTATES
- ⊗ ST. MARKS ESTATE
- ⊗ ST. MATTHEWS ESTATE
- ⊗ ST. ANDREW'S ESTATE
- ⊗ ST. PETERS ESTATE
- ⊗ DISTRICT HEATED NON-DOMESTIC BUILDINGS
- ⊗ ST. ANDREW'S PRIMARY SCHOOL
- ⊗ UPLANDS INFANT SCHOOL
- ⊗ UPLANDS JUNIOR SCHOOL
- ⊗ HIGHFIELDS COMMUNITY CENTRE
- ⊗ HIGHFIELDS LIBRARY
- ⊗ HIGHFIELDS PRIMARY SCHOOL
- ⊗ ST. MATTHEWS MEMORIAL HALL
- ⊗ ST. MARGARET'S CHURCH
- ⊗ CATHERINE ST. SCHOOL
- ⊗ PRINCE PHILIP HOUSE
- ⊗ MALDEN ROAD LIBRARY
- ⊗ PROPOSED NON-DOMESTIC BUILDINGS
- ⊗ NEW WALK CENTRE
- ⊗ PHOENIX HOUSE
- ⊗ MARLBOROUGH HOUSE
- ⊗ CENTRAL LIBRARY
- ⊗ TOWN HALL SQUARE
- ⊗ CENTRAL REFERENCE LIBRARY
- ⊗ PILOT HOUSE
- ⊗ 14 NEW WALK
- ⊗ SOVEREIGN HOUSE
- ⊗ UNIVERSITY OF LEICESTER
- ⊗ HMP LEICESTER
- ⊗ 1-3 GREY FRINGS
- ⊗ LEICESTER ADULT EDUCATION CTR.
- ⊗ ATTENBOROUGH HOUSE
- ⊗ 22-32 WELLINGTON ST.
- ⊗ DE MONTFORT HALL
- ⊗ 22-28 PRINCES ROAD
- ⊗ 6 SEYMOUR STREET
- ⊗ PROPOSED NON-DOMESTIC THIRD PARTY CONNECTIONS
- ⊗ LEICESTER COLLEGE
- ⊗ WESTERN CHALLENGE HOUSING
- ⊗ ROYAL INFIRMARY
- ⊗ DROWN COURT
- ⊗ DE MONTFORT UNIVERSITY - CITY CAMPUS
- ⊗ CHARLES KEENE COLLEGE
- ⊗ MANSFIELD HOUSE MUSEUM
- ⊗ MANUFACTURES COURT
- ⊗ CITY GALLERY
- ⊗ POLICE STATION
- ⊗ GATES INN HOTEL
- ⊗ SANDSURY
- ⊗ RAMADA JAVIS HOTEL
- ⊗ REGENTS COLLEGE
- ⊗ MANSFIELD HEALTH CENTRE
- ⊗ ELIZABETH I COLLEGE
- ⊗ LEICESTER TROUSERS SHOP
- ⊗ LED REGENERATION AREAS
- ⊗ OLD BUSM SITE
- ⊗ ST. JOHN'S REGENERATION AREA
- ⊗ WATERSIDE

UNIVERSITY OF LEICESTER