


P+ LEICESTER

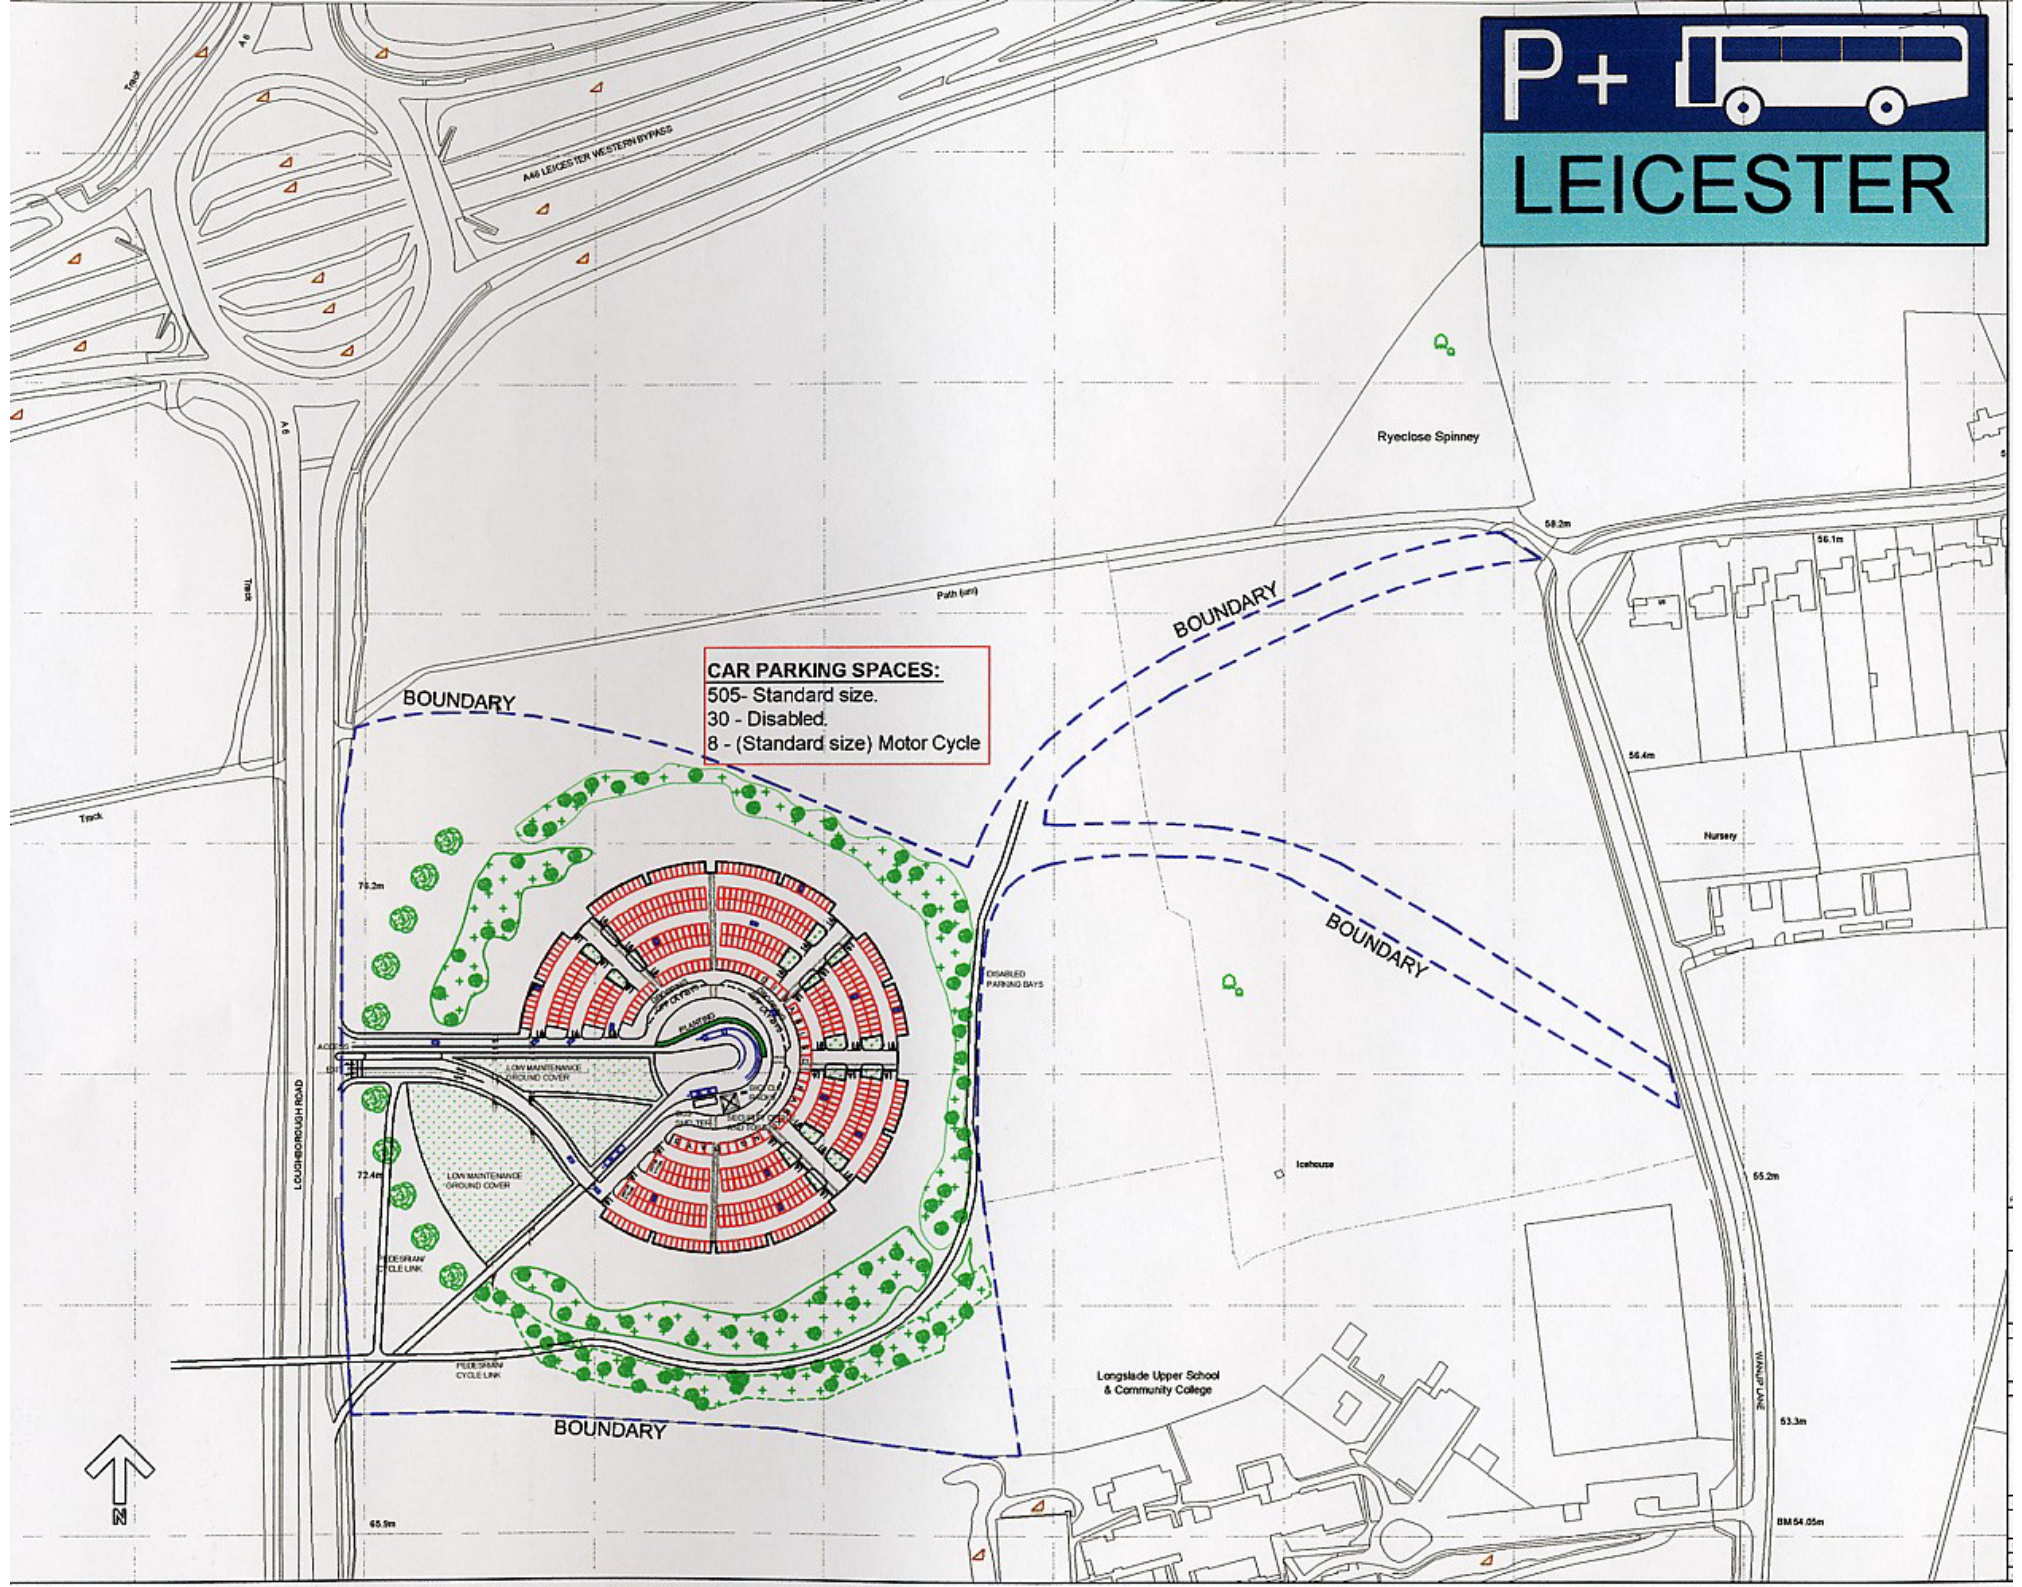

CAR PARKING SPACES:
505- Standard size.
30 - Disabled.
8 - (Standard size) Motor Cycle

BOUNDARY

BOUNDARY

BOUNDARY

BOUNDARY

