


FOR CONTINUATION PLEASE REFER TO
DRAWING NO. 10015130-ARC-0100-DR-C-0005

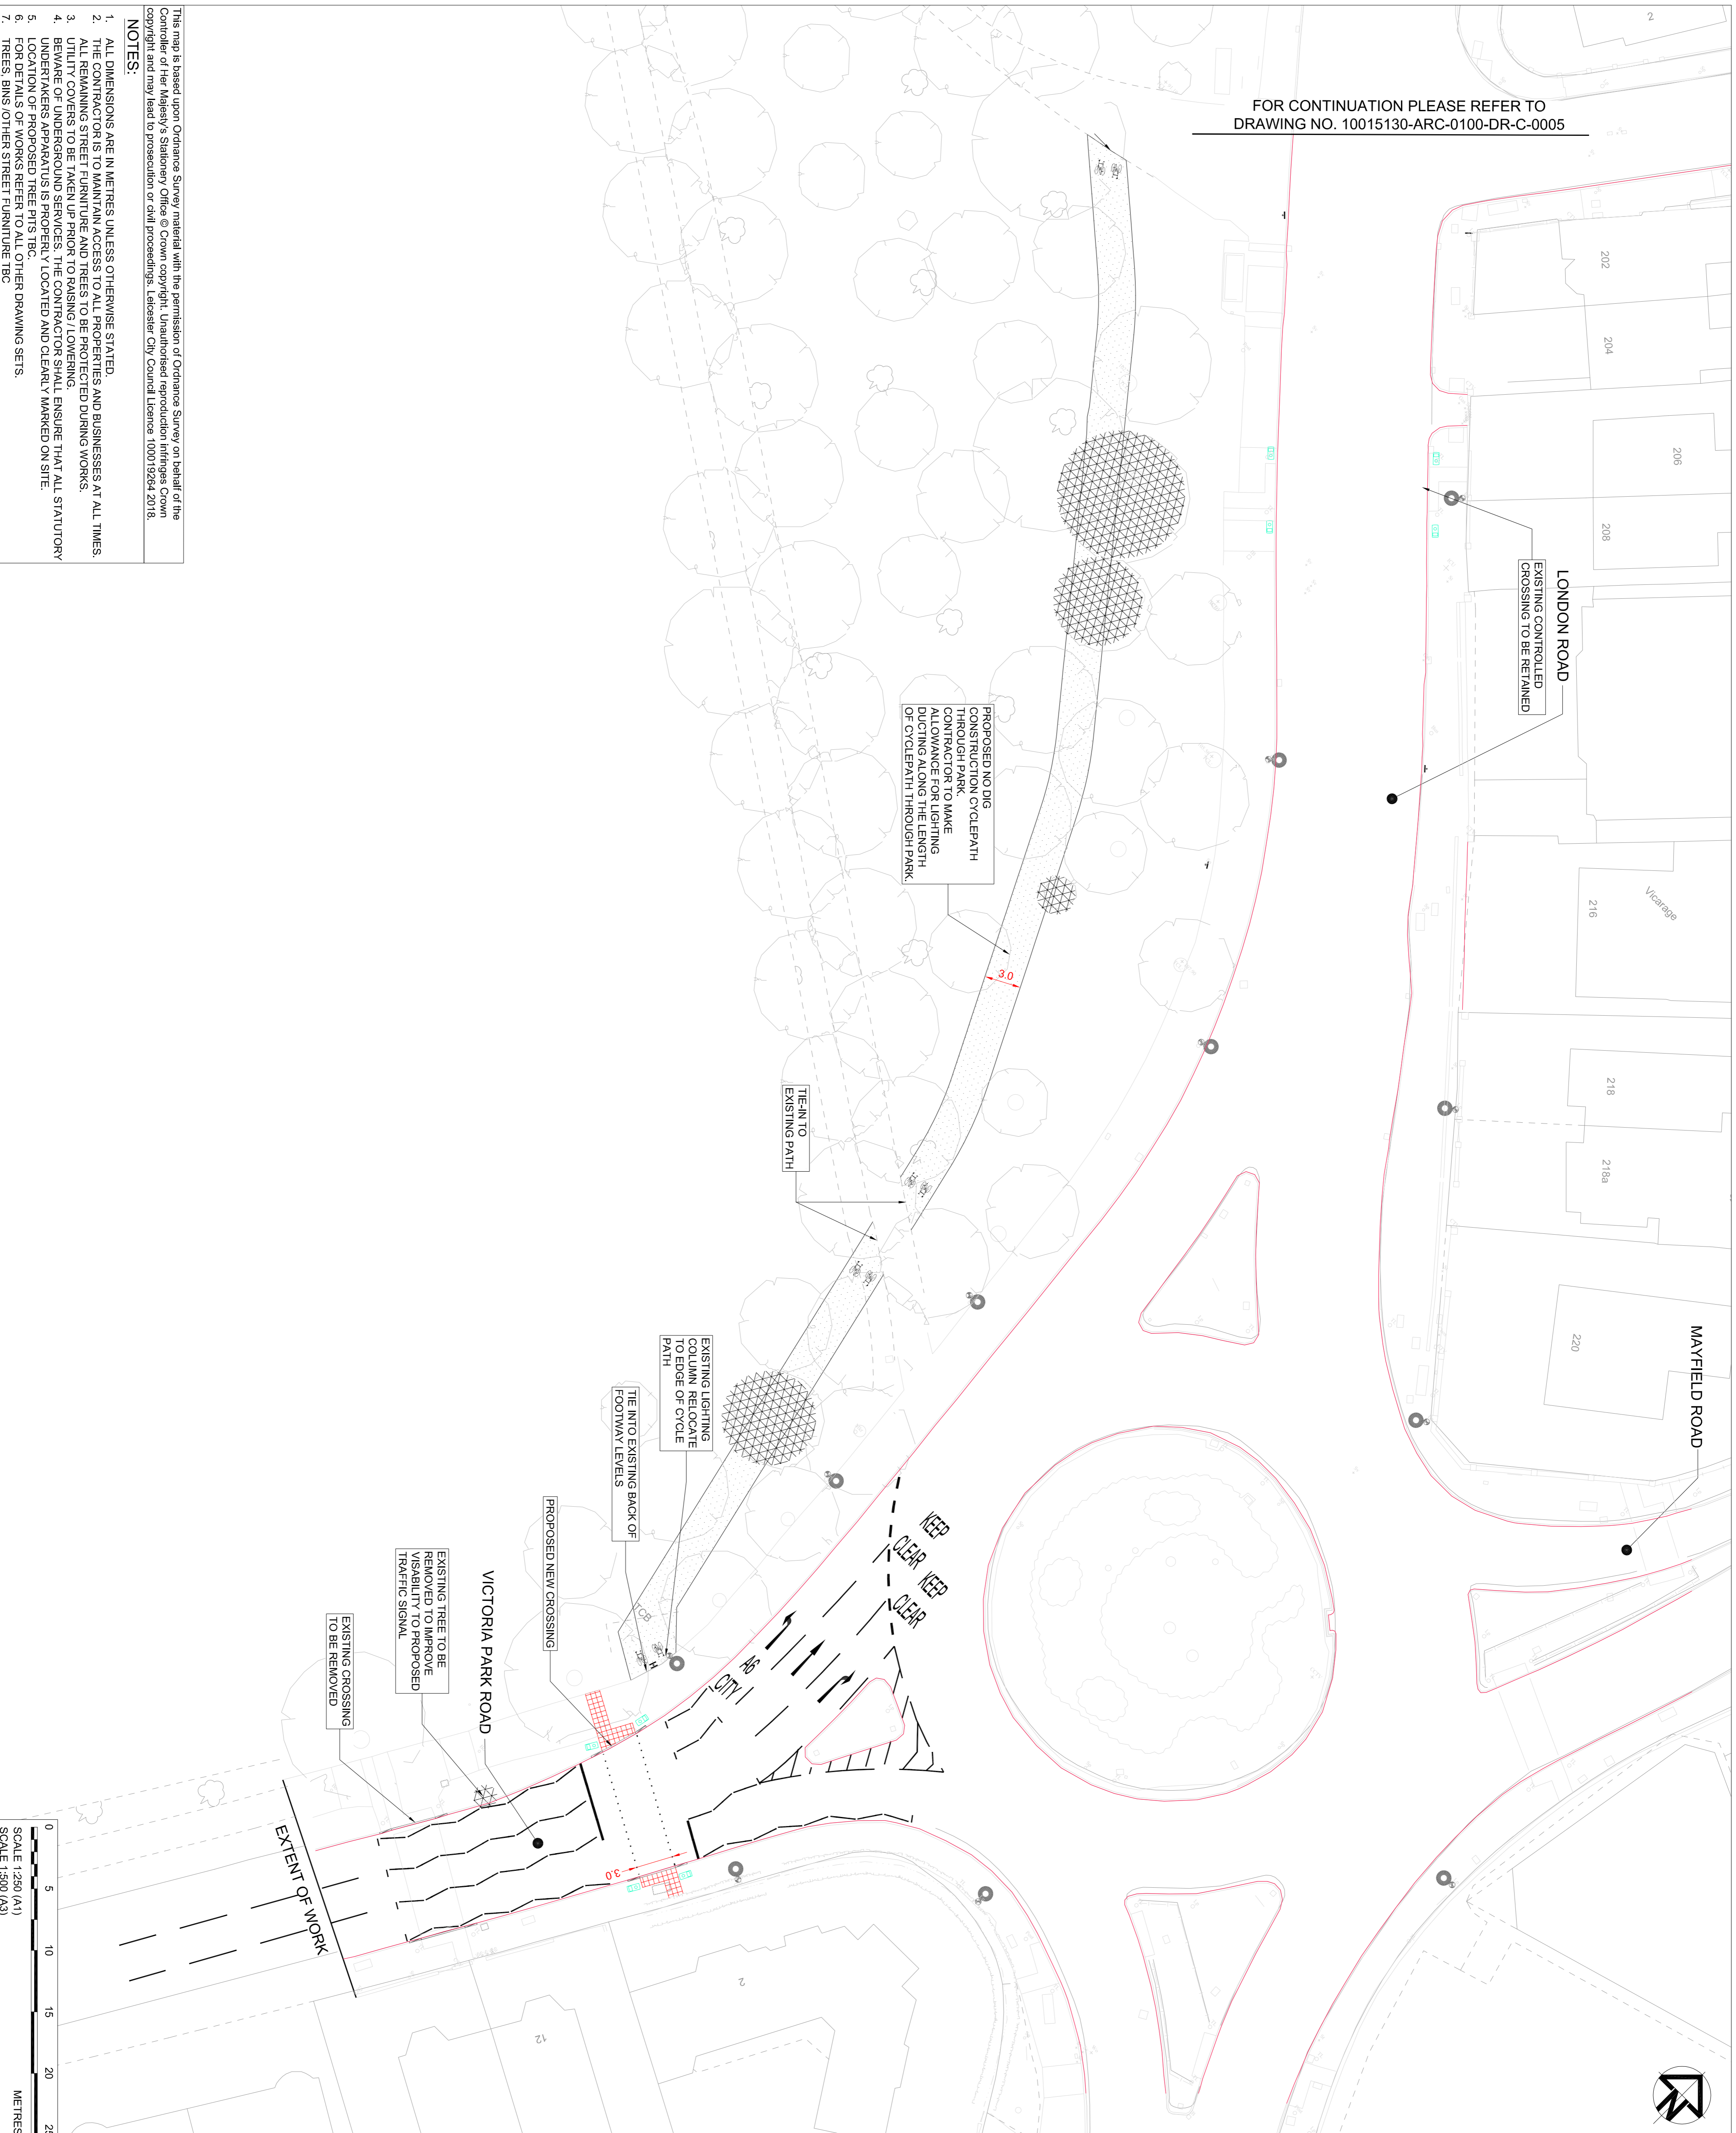

This map is based upon Ordnance Survey material with the permission of Ordnance Survey on behalf of the Controller of Her Majesty's Stationery Office. Copyright in the Crown copyright data is vested in Her Majesty's Stationery Office. All other copyright is the property of the copyright owner and may be used in proceedings. Leicester City Council Licence 100019264/2018.

NOTES:

1. ALL DIMENSIONS ARE IN METRES UNLESS OTHERWISE STATED.
2. THE CONTRACTORS IS TO MAINTAIN ACCESS TO ALL PROPERTIES AND BUSINESSES AT ALL TIMES.
3. ALL REMAINING STREET FURNITURE AND TREES TO BE PROTECTED DURING WORKS.
4. UTILITY COVERS TO BE TAKEN UP PRIOR TO RAISING / LOWERING.
5. BEWARE OF UNDERGROUND SERVICES. THE CONTRACTOR SHALL ENSURE THAT ALL STATUTORY UNDERTAKERS APPARATUS IS PROPERLY LOCATED AND CLEARLY MARKED ON SITE.
6. LOCATION OF PROPOSED TREE PITS TBC.
7. FOR DETAILS OF WORKS REFER TO ALL OTHER DRAWING SETS.

LEGEND:

- EXISTING FEATURES
- EXISTING KERB
- PROPOSED KERB
- PROPOSED RED TACTILE CROSSING
- PROPOSED BUFF TACTILE CROSSING
- PROPOSED BUS SHELTER
- PROPOSED CARRIAGEWAY
- PROPOSED CYCLE WAY
- PROPOSED PRECAST CYCLEWAY DEMARCATION UNITS
- PROPOSED RAISED TABLE
- PROPOSED FOOTWAY
- PROPOSED FOOTWAY OUTSIDE STATION
- PROPOSED TRAFFIC ISLAND
- PROPOSED LADDER AND TRAMLINE PAVING
- EXISTING LIGHTING COLUMN TO REMAIN
- PROPOSED LIGHTING COLUMN LOCATION
- EXISTING UTILITY COVERS TO BE RAISED OR LOWERED TO BE INTILLED
- EXISTING UTILITY COVERS TO BE RAISED OR LOWERED
- PROPOSED GULLY
- PROPOSED MAN-HOLE
- PROPOSED SIGNAL HEAD
- PROPOSED TRAFFIC WANDS
- PROPOSED RELOCATION OF EXISTING BOLLARD
- PROPOSED ROAD SIGN AND POST
- EXISTING TREE TO BE REMOVED
- PROPOSED CCTV CAMERA

Rev	Date	Description	RP	AW	RM
3	18/08/18	MINOR AMENDMENTS	RP	AW	RM
2	14/05/18	LCC COMMENTS ADDRESSED	RP	CR	AW
1	04/05/18	LCC COMMENTS ADDRESSED	RP	CR	AW

Leicester City Council

PROJECT:
London Road
Cyclway
Improvements

Client
Leicester City Council

ARCADIS | ARCADIS is a member of the Arup Group Limited

Registered office:
Arcadis House
34 York Way
London
N1 9AB

Coordinating office:
Arcadis House
34 York Way
London N1 9AB
Tel: 44 (0)20 7512 2000

www.arcadis.com

TITLE:
GENERAL ARRANGEMENT
DRAWINGS
SHEET 6 OF 6

Designed	C. MUNAR	Checked	R. PATEL
Drawn	C. RAPOLE	Approved	A.WILKINSON
Scale:	1:250	Drawn:	A00
Original Size:	A1	Grid:	OS
Suitability Code:	S3	Project Number:	10015130

ISSUED FOR TENDER

Drawing Number: 10015130-ARC-0100-DR-C-0006
Scale: 1:250 (A1)
Scale: 1:500 (A3)
Revision: 3