


- Notes
1. Do not scale from this drawing, use annotated dimensions only
  2. Dimensions are approximate from OS Maps. These have not been verified on site or from a topographical survey. Values are a rough guide only
  3. This map is reproduced from Ordnance Survey material with the permission of Ordnance Survey on behalf of the Controller of Her Majesty's Stationery Office © Crown copyright. Unauthorised reproduction infringes Crown copyright and may lead to prosecution or civil proceedings. Leicester City Council Licence 100019264. (2020)

- Existing bus lane to remain
- Proposed 3m wide bus lane
- Proposed road marking
- Existing road marking to remain
- Existing road marking to be removed

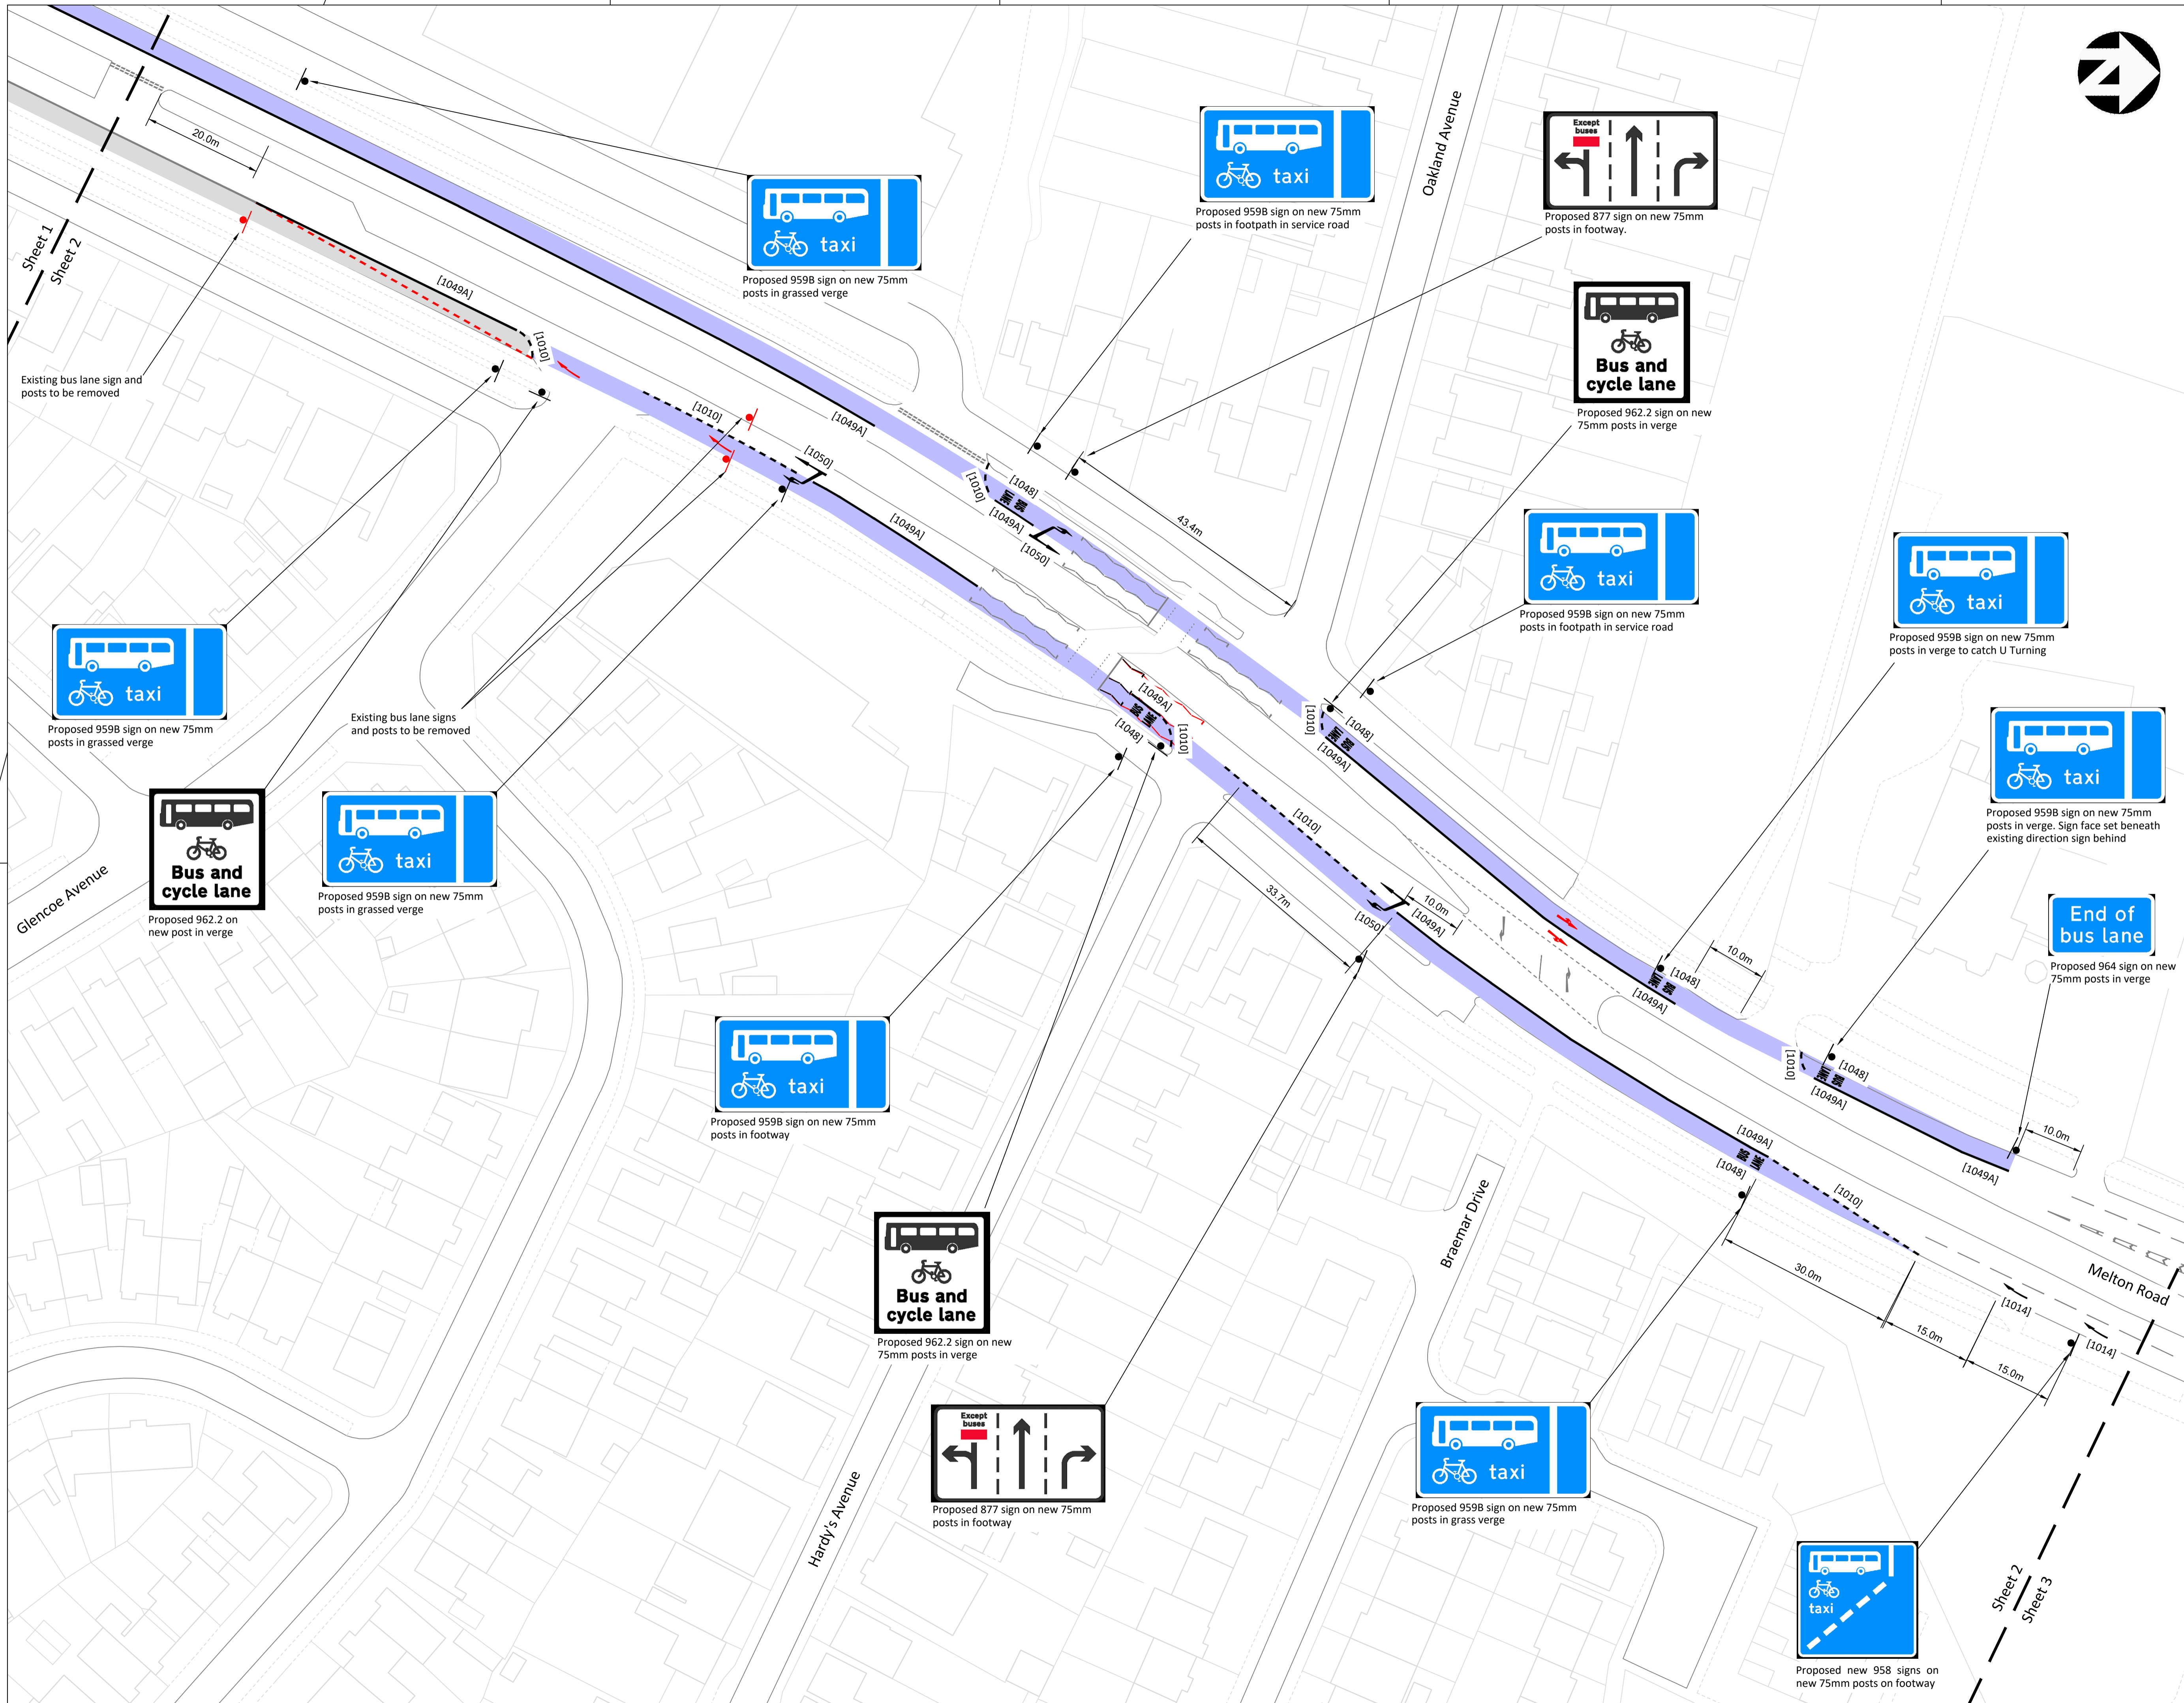

Revision	Amendment	Date
 Leicester City Council Planning, Development & Transportation		
CLIENT		
Transforming Cities		
TITLE		
Melton Road Sheet 2 of 5 Glencoe Ave to Bramar Drive		
DRAWING No.	REV	SCALE
N116464C/CAT/0002		1:500
DRAWN BY	VKB	DATE
CHECKED	PG	26/10/2020
ACAD FILE	UPRN	A1