


- Notes
1. Do not scale from this drawing, use annotated dimensions only
  2. Dimensions are approximate from OS Maps. These have not been verified on site or from a topographical survey. Values are a rough guide only
  3. This map is reproduced from Ordnance Survey material with the permission of Ordnance Survey on behalf of the Controller of Her Majesty's Stationery Office © Crown copyright. Unauthorised reproduction infringes Crown copyright and may lead to prosecution or civil proceedings. Leicester City Council Licence 100019264. (2020)

- Existing bus lane to remain
- Proposed 3m wide bus lane
- Proposed road marking
- Existing road marking to remain
- Existing road marking to be removed

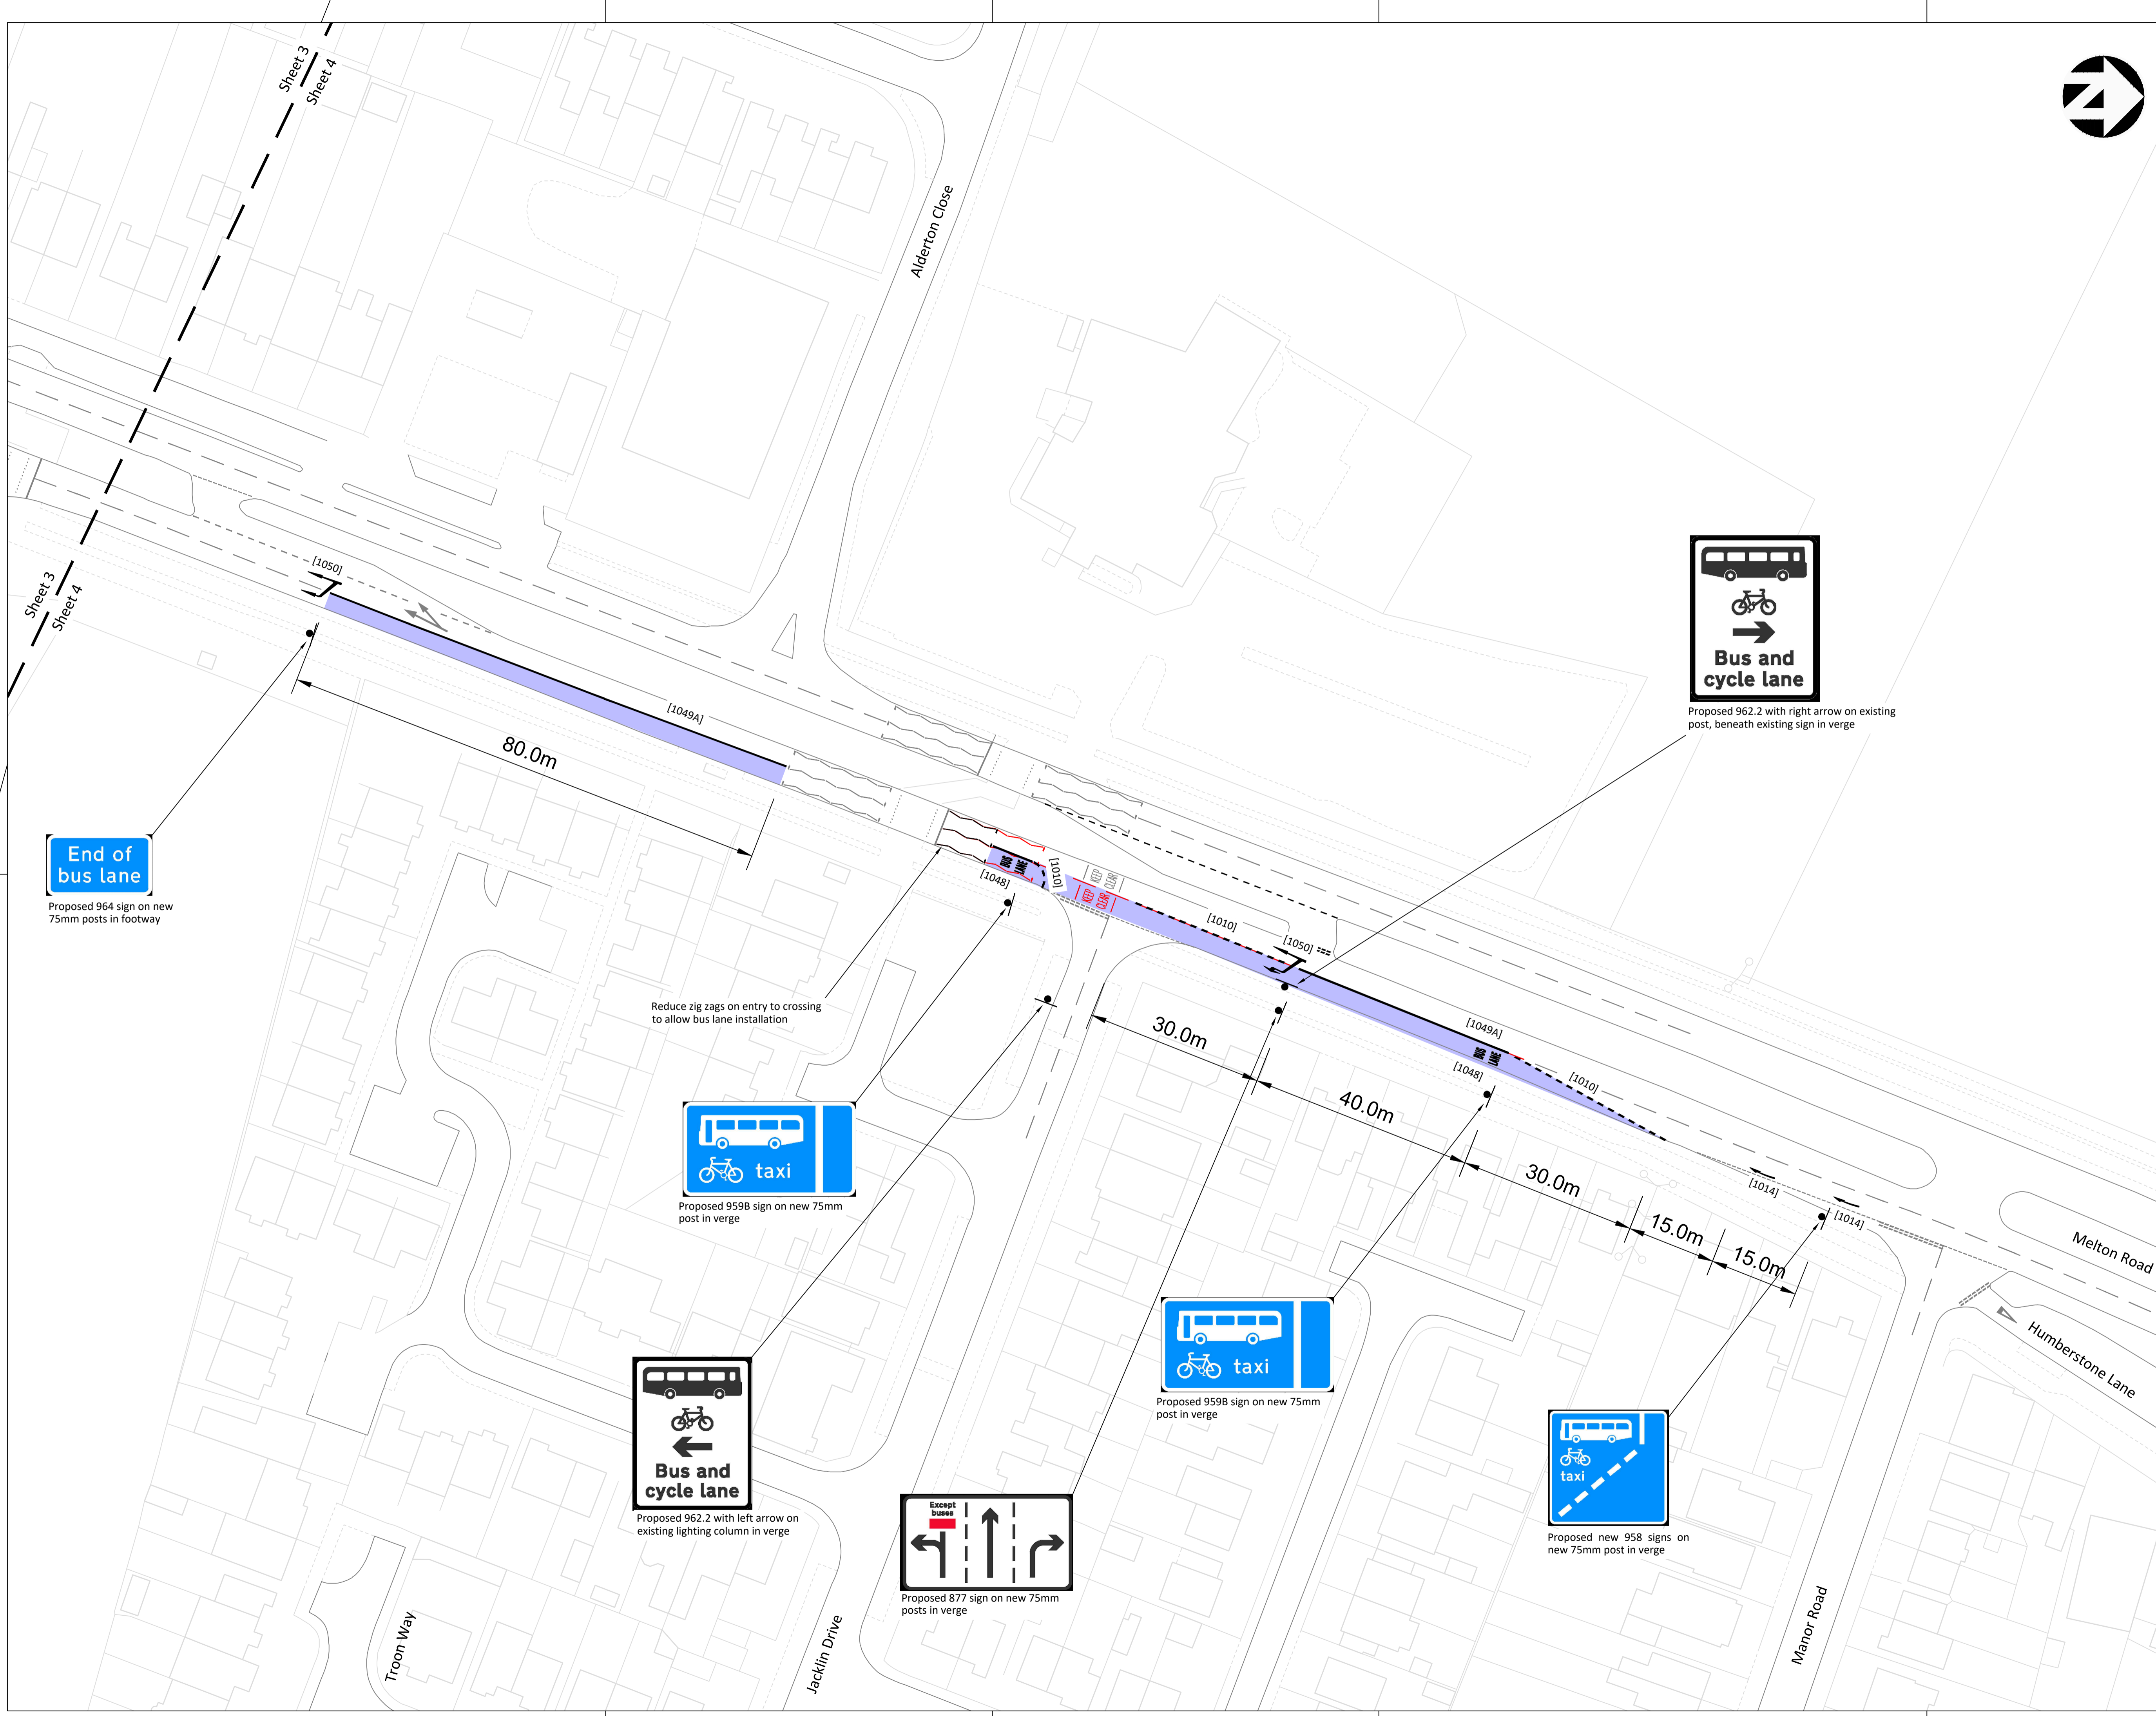

Revision	Amendment	Date
 <b>Leicester City Council</b> Planning, Development & Transportation		
CLIENT Transforming Cities		
TITLE Melton Road Sheet 4 of 5 Alderton Cl to Manor Rd		
DRAWING No. N116464C/CAT/0004	REV -	SCALE 1:500
DRAWN BY VKB	DATE 26/10/2020	
CHECKED PG	SIZE A1	
ACAD FILE	UPRN	